

Key:

Tornado Shelter



Fire Alarm

Exit



Fire Extinguisher




Elevator



Stand Pipe


Automated External Defibrillator

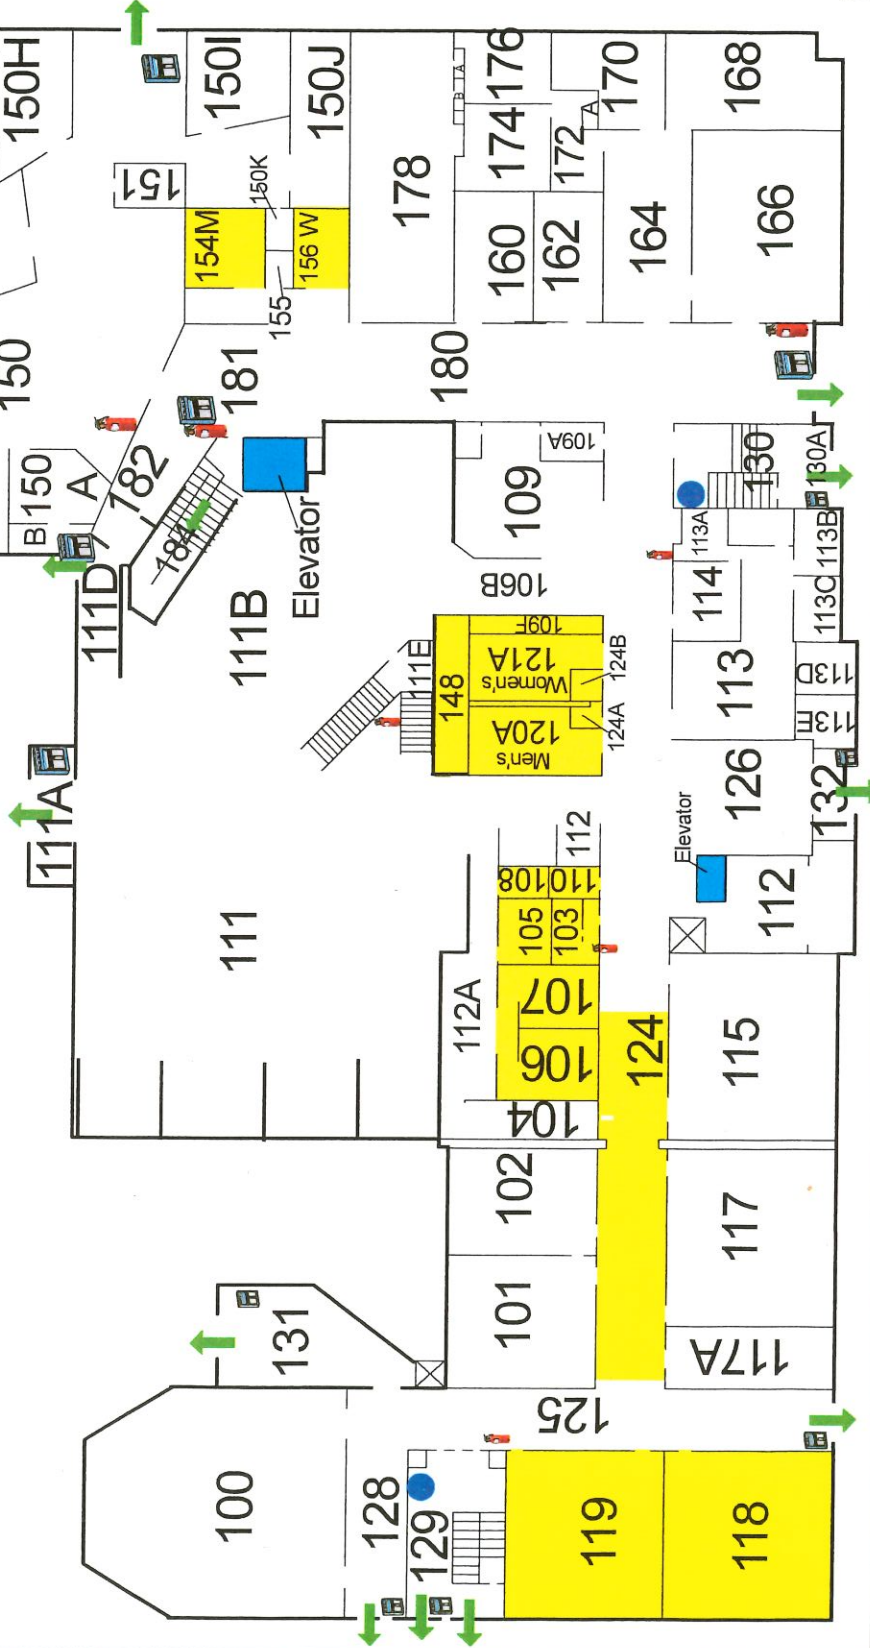

NORTH


**Key:**

|                                                                                     |                   |                                                                                     |                |
|-------------------------------------------------------------------------------------|-------------------|-------------------------------------------------------------------------------------|----------------|
|  | Tornado Shelter   |  | Fire Alarm     |
|  | Exit              |  | Area of Refuge |
|  | Fire Extinguisher |  | Stand Pipe     |
|  | Elevator          |                                                                                     |                |

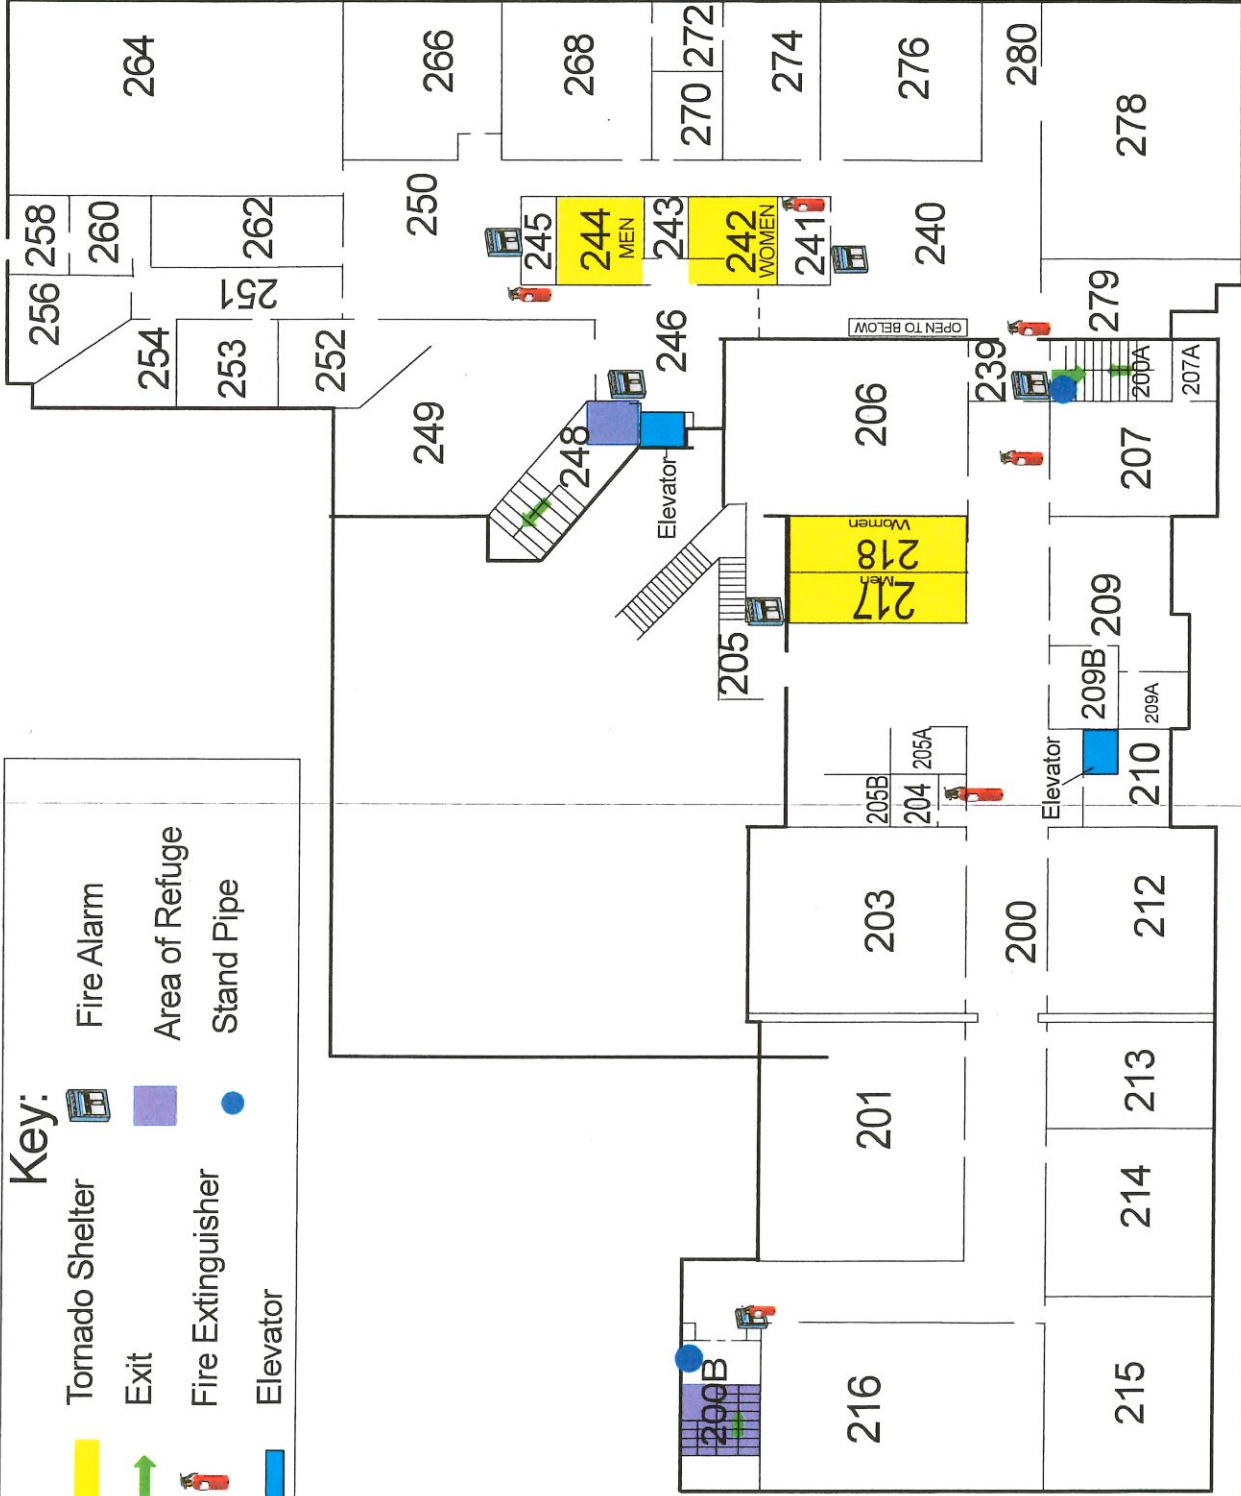

NORTH

|   |                                                                                                 |  |                                                      |
|---|-------------------------------------------------------------------------------------------------|--|------------------------------------------------------|
|  <b>CENTRAL</b><br>MICHIGAN UNIVERSITY<br>Environmental Health<br>and Safety | <h2>Grawn Hall - Second Floor</h2> <h3>Tornado Shelter &amp; Emergency Equipment Locations</h3> |  | Date: 03.06.2024<br>Scale: 1" = 90'<br>Sheet: 1 of 1 |
|---|-------------------------------------------------------------------------------------------------|--|------------------------------------------------------|

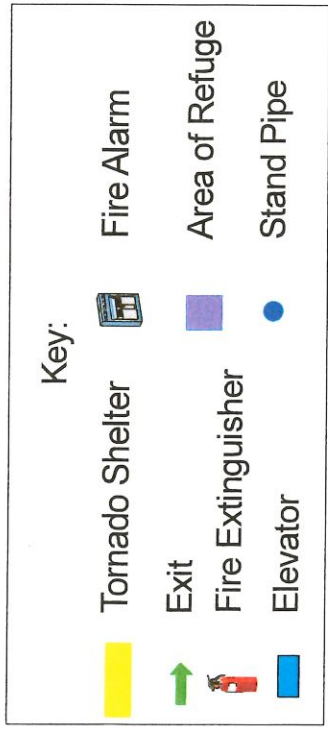

NORTH

## Grawn Hall - Third Floor

Date: 03.06.2024

Scale: 1" = 30'

Sheet: 1 of 1

## Tornado Shelter & Emergency Equipment Locations