


1 TUNNEL LIGHTING DETAIL
 G-1 SCALE: NTS

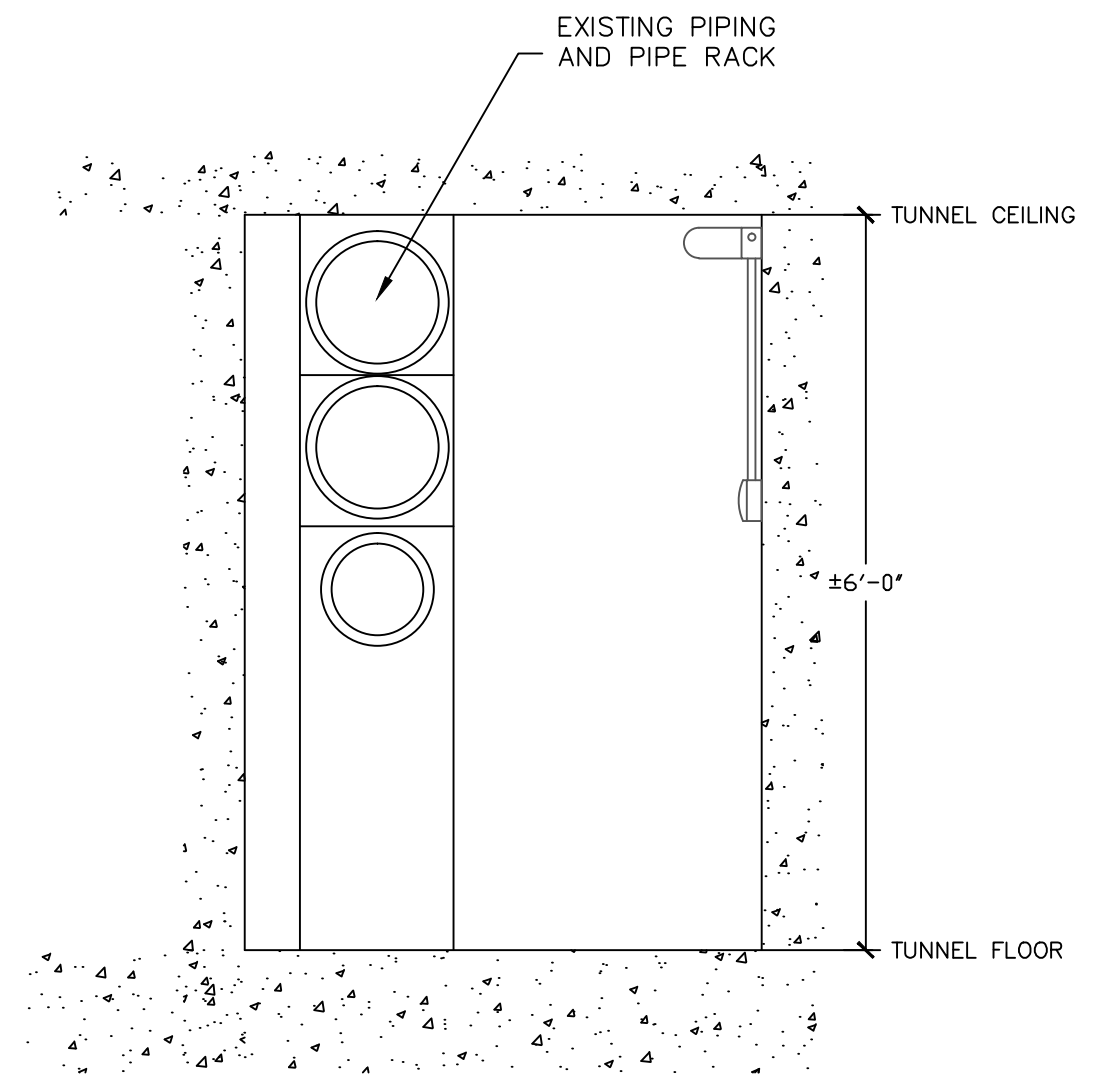

2 TUNNEL LOCATION REFERENCE
 G-1 SCALE: NTS

CENTRAL MICHIGAN UNIVERSITY
 TUNNEL-LIGHTING
 LIGHTING
 DETAIL

DRAWING SET INFO

SOE SCHEMATIC DESIGN REVIEW	DATE	ISSUE	DATE
SOE SCHEMATIC DESIGN REVIEW	DATE	ISSUE	DATE
SOE SCHEMATIC DESIGN REVIEW	DATE	ISSUE	DATE
SOE DESIGN DEVELOPMENT REVIEW	DATE	ISSUE	DATE
SOE DESIGN DEVELOPMENT REVIEW	DATE	ISSUE	DATE
SOE CONSTRUCTION DOC. REVIEW	DATE	ISSUE	DATE
SOE CONSTRUCTION DOC. REVIEW	DATE	ISSUE	DATE
SOE AND CONSTRUCTION SET	DATE	ISSUE	DATE
SOE AND CONSTRUCTION SET	DATE	ISSUE	DATE
FINAL RECORD - AS BUILT SET	DATE	ISSUE	DATE
FINAL RECORD - AS BUILT SET	DATE	ISSUE	DATE
FOR REFERENCE ONLY	DATE	ISSUE	DATE
FOR REFERENCE ONLY	DATE	ISSUE	DATE
STATE PLAN REVIEW	DATE	ISSUE	DATE
STATE PLAN REVIEW	DATE	ISSUE	DATE

ADDENDUM/BULLETIN REVISIONS

Δ	DATE	DESCRIPTION
1		
2		
3		
4		
5		
6		
7		
8		
9		
10		
11		
12		
13		

SCALE: NTS

DRAWN BY: _____
 CHECKED BY: _____
 APPROVED BY: _____

SHEET NO. _____

A/E PROJECT NO. _____

CMU PROJECT NO. _____