

CENTRAL MICHIGAN UNIVERSITY
 TUNNEL LIGHTING
 LIGHTING
 DETAIL

DRAWING SET INFO

| | | | |
|-------------------------------|------|-------|------|
| SOB SCHEMATIC DESIGN REVIEW | DATE | ISSUE | DATE |
| SOB SCHEMATIC DESIGN REVIEW | DATE | ISSUE | DATE |
| SOB SCHEMATIC DESIGN REVIEW | DATE | ISSUE | DATE |
| SOB DESIGN DEVELOPMENT REVIEW | DATE | ISSUE | DATE |
| SOB DESIGN DEVELOPMENT REVIEW | DATE | ISSUE | DATE |
| SOB CONSTRUCTION DOC. REVIEW | DATE | ISSUE | DATE |
| SOB CONSTRUCTION DOC. REVIEW | DATE | ISSUE | DATE |
| SOB AND CONSTRUCTION SET | DATE | ISSUE | DATE |
| SOB AND CONSTRUCTION SET | DATE | ISSUE | DATE |
| FINAL RECORD - AS BUILT SET | DATE | ISSUE | DATE |
| FOR REFERENCE ONLY | DATE | ISSUE | DATE |
| STATE PLAN REVIEW | DATE | ISSUE | DATE |
| STATE PLAN REVIEW | DATE | ISSUE | DATE |

ADDENDUM/BULLETIN REVISIONS

| Δ | DATE | DESCRIPTION |
|----|------|-------------|
| 1 | | |
| 2 | | |
SCALE: NTS

DRAWN BY: _____
 CHECKED BY: _____
 APPROVED BY: _____


SHEET NO. _____

A/E PROJECT NO. _____

CMU PROJECT NO. _____

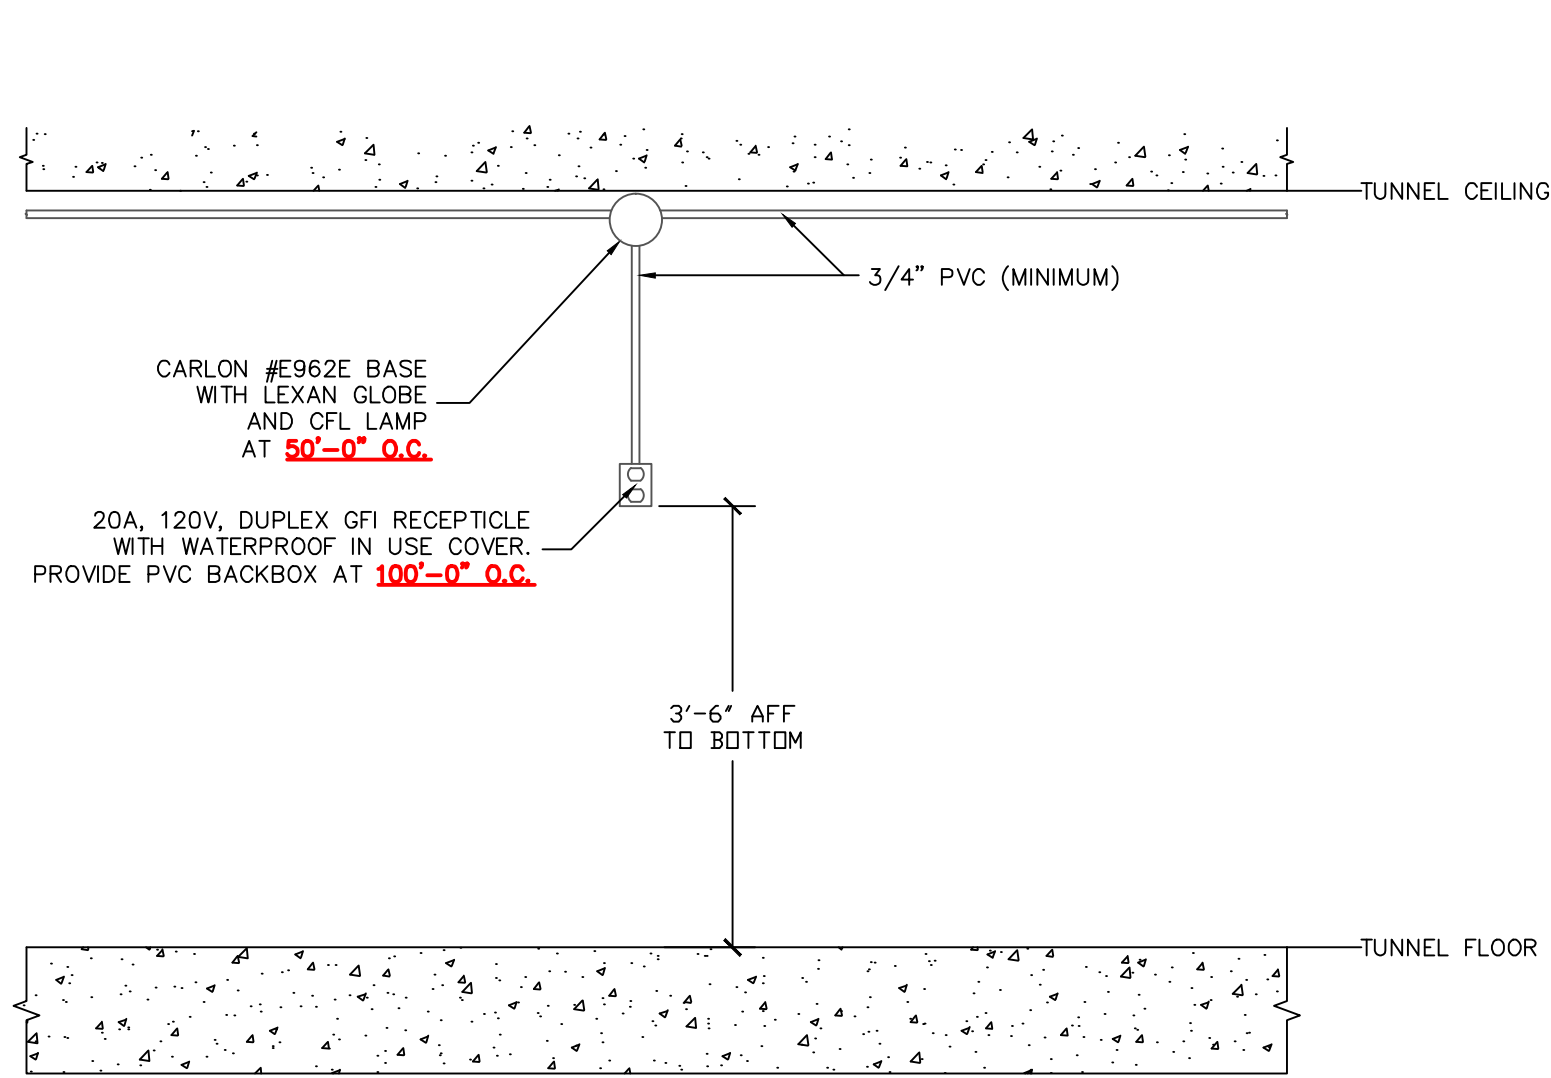

1 TUNNEL LIGHTING DETAIL
 G-1 SCALE: NTS

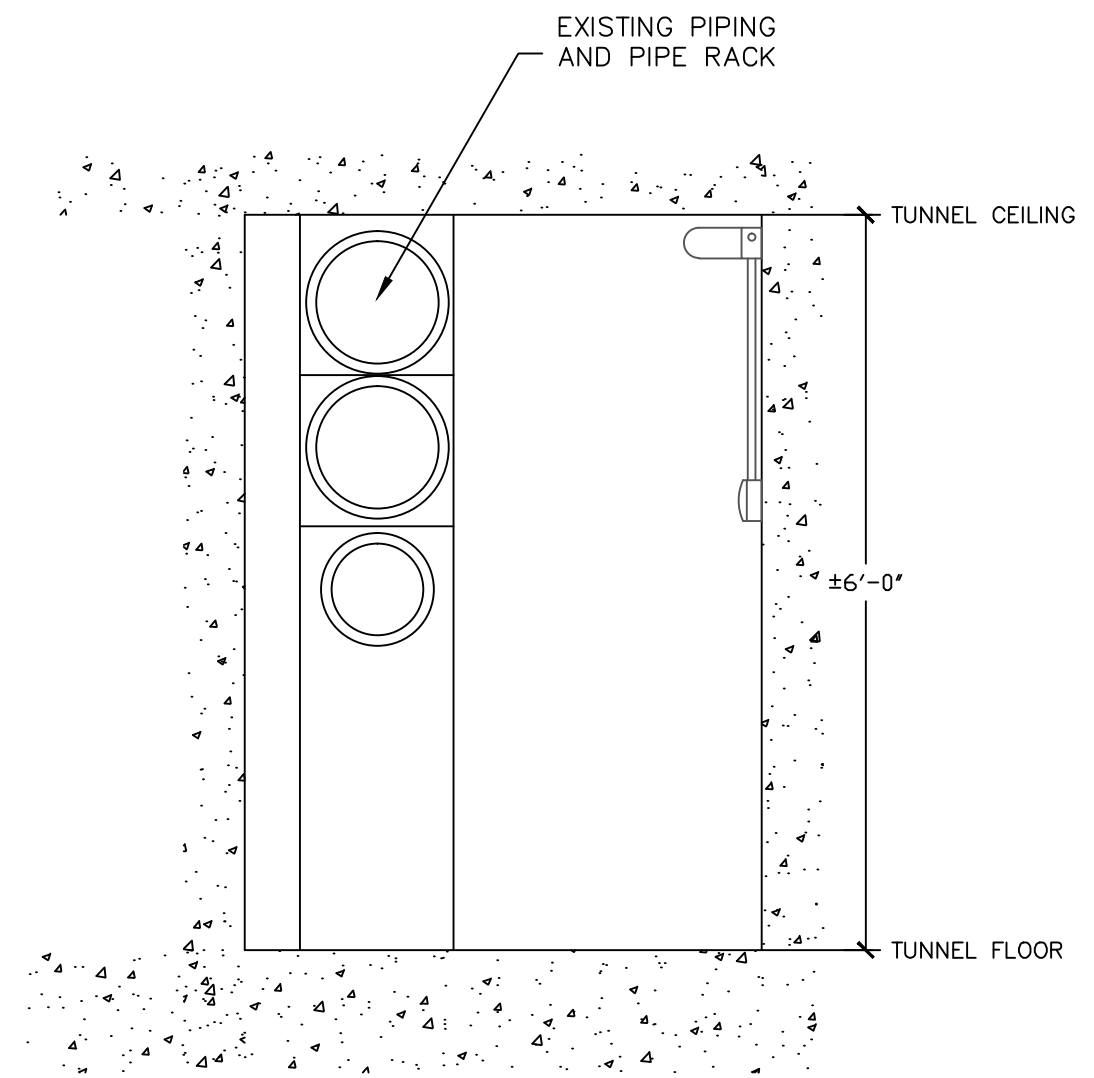

2 TUNNEL LOCATION REFERENCE
 G-1 SCALE: NTS