


4" CONCRETE PAD OVER 6" 22A COMPACTED GRAVEL.
 REINFORCED WITH 6x6: w2.9xw2.9 W.W.F. POURED CONCRETE
 TO BE CLASS C AIR - ENTRAINED NOT LESS THAT 3% OR MORE THAT 6%.
 FINISH CONCRETE MUST TEST A MINIMUM OF 4,000 PSI. COMPRESSIVE STRENGTH
 AT 28 DAYS TO BE ACCEPTED

1 BENCH PAD DETAIL
 SCALE: 1" = 6"

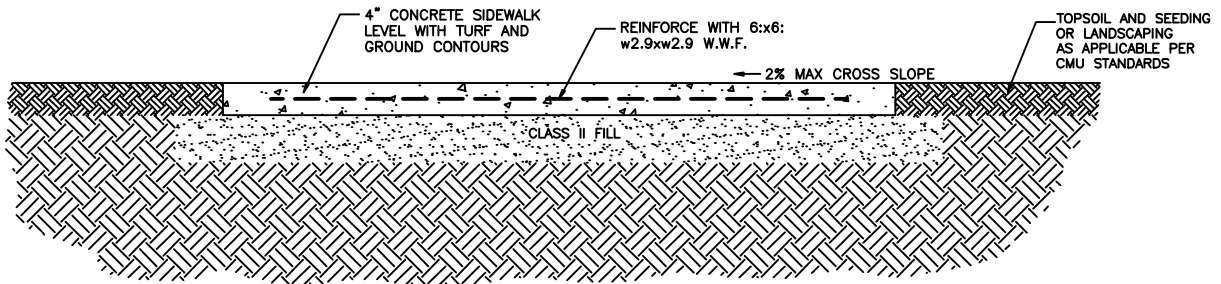

NOTE: CONCRETE PADS SHALL BE DIVIDED INTO UNIT AREAS OF NOT MORE THAN 30 SQUARE FEET AND NOT LESS THAN 16 SQUARE FEET, WITH CONTROL PLANE JOINT PROVIDE 100' MAX. EXPANSION JOINT SPACING. WHERE CURB DOES NOT EDGE WALK, DRAIN AWAY FROM BUILDING. EDGE PAD WITH 1" RADIUS AND BROOM FINISH SURFACE.

NOTICE: CONCRETE DELIVERY TRUCKS ARE TO REMAIN ON PAVED STREETS OR PARKING LOTS. ALTERNATIVE DELIVERY ROUTS SHALL BE REVIEWED AND APPROVED BY THE CMU PROJECT MANAGER. DELIVERY TRUCKS SHALL NOT CROSS LAWN AREAS OR SIDEWALKS WITHOUT PRIOR APPROVAL BY THE CMU PROJECT MANAGER OR THE DIRECTOR OF PLANT ENGINEERING AND PLANNING.

2 BENCH CROSS SECTION DETAIL
 SCALE: 1" = 6"

| | | | | |
|---|-------------------------|---|--|--|
| PLANT ENGINEERING & PLANNING OFFICE FACILITIES MANAGEMENT 204 COMBINED SERVICES BUILDING MOUNT PLEASANT, MI 48859 OFFICE: (989)774-4339 FAX: (989)774-4327 | DRAWING SET INFO | | CMU STANDARD BENCH PAD DETAIL | |
| | DATE | DESCRIPTION | LANDSCAPE | |
| | 1 | | | |
| | 2 | | | |
| | | DRAWN BY: DPH CHECKED BY: DJM APPROVED BY: TP DWG CREATED: JULY 2010 SCALE: NTS | SHEET NO. L-100 CMU PROJECT NO. | |