

DRAWING SET INFO

SDS SCHEMATIC DESIGN REVIEW	DATE: 08/23/11	ISSUE DATE: 08/23/11
SDS SCHEMATIC DESIGN REVIEW	DATE: 08/23/11	ISSUE DATE: 08/23/11
SDS DESIGN DEVELOPMENT REVIEW	DATE: 08/23/11	ISSUE DATE: 08/23/11
SDS DESIGN DEVELOPMENT REVIEW	DATE: 08/23/11	ISSUE DATE: 08/23/11
SDS CONSTRUCTION DOC. REVIEW	DATE: 08/23/11	ISSUE DATE: 08/23/11
SDS CONSTRUCTION DOC. REVIEW	DATE: 08/23/11	ISSUE DATE: 08/23/11
SD AND CONSTRUCTION SET	DATE: 08/23/11	ISSUE DATE: 08/23/11
FINAL RECORD - AS BUILT SET	DATE: 08/23/11	ISSUE DATE: 08/23/11
FOR REFERENCE ONLY	DATE: 08/23/11	ISSUE DATE: 08/23/11
STATE PLAN REVIEW	DATE: 08/23/11	ISSUE DATE: 08/23/11

ADDENDUM/BULLETIN REVISIONS

Δ	DATE	DESCRIPTION
1		
2		
3		
4		
5		
6		
7		
8		
9		
10		
11		
12		
13		


SCALE: NTS

DRAWN BY: \_\_\_\_\_  
 CHECKED BY: \_\_\_\_\_  
 APPROVED BY: \_\_\_\_\_


SHEET NO. \_\_\_\_\_

A/E PROJECT NO. \_\_\_\_\_

CMU PROJECT NO. \_\_\_\_\_

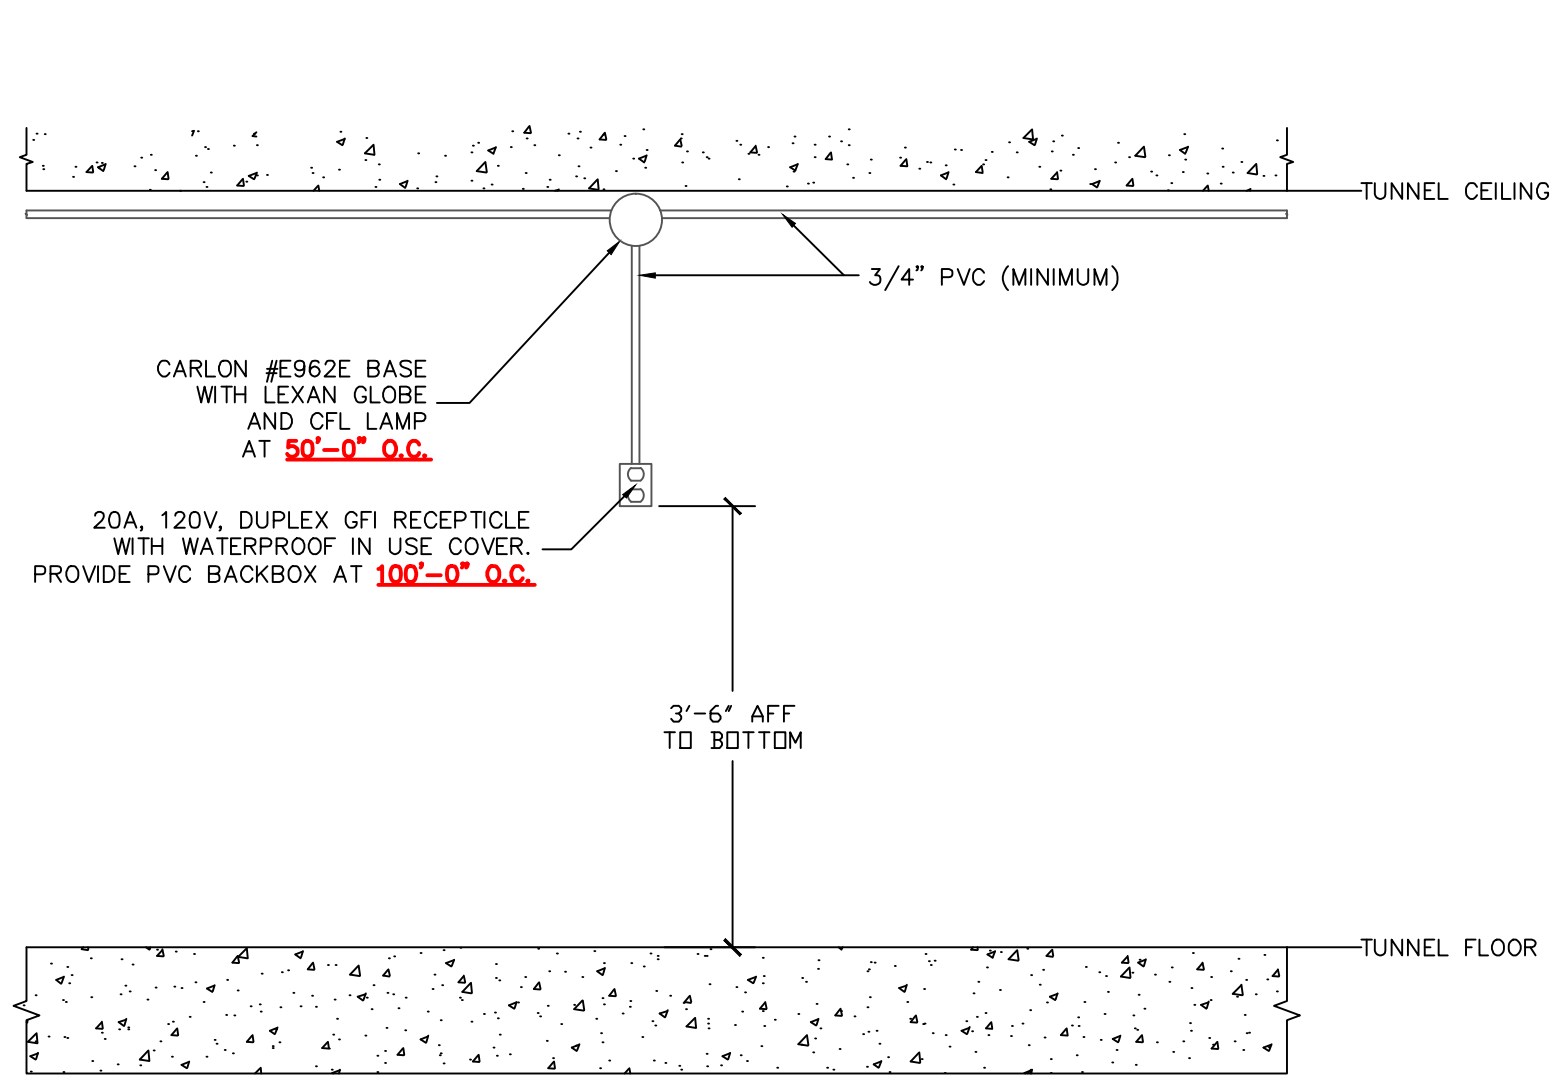

1 TUNNEL LIGHTING DETAIL  
 G-1 SCALE: NTS

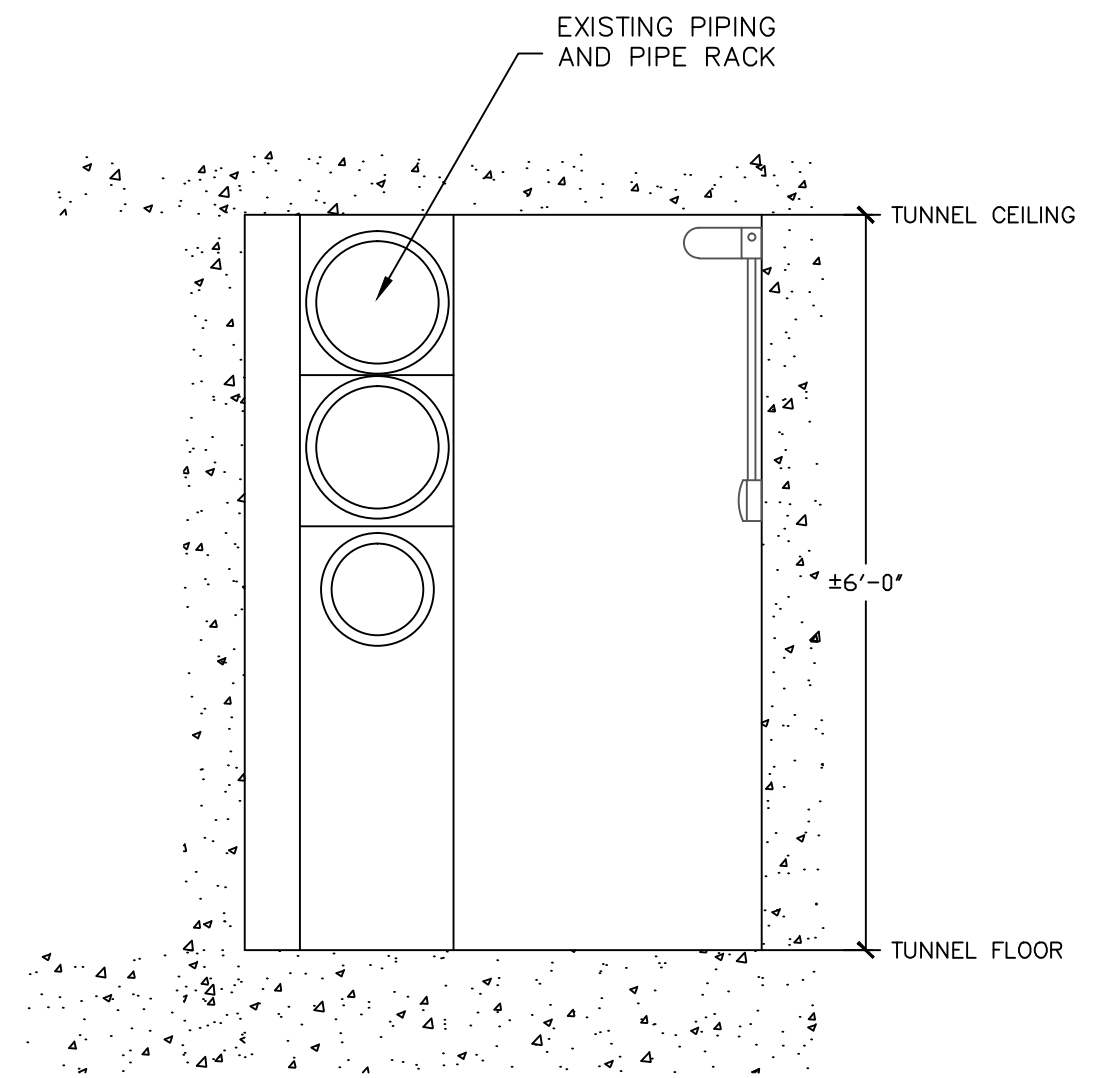

2 TUNNEL LOCATION REFERENCE  
 G-1 SCALE: NTS