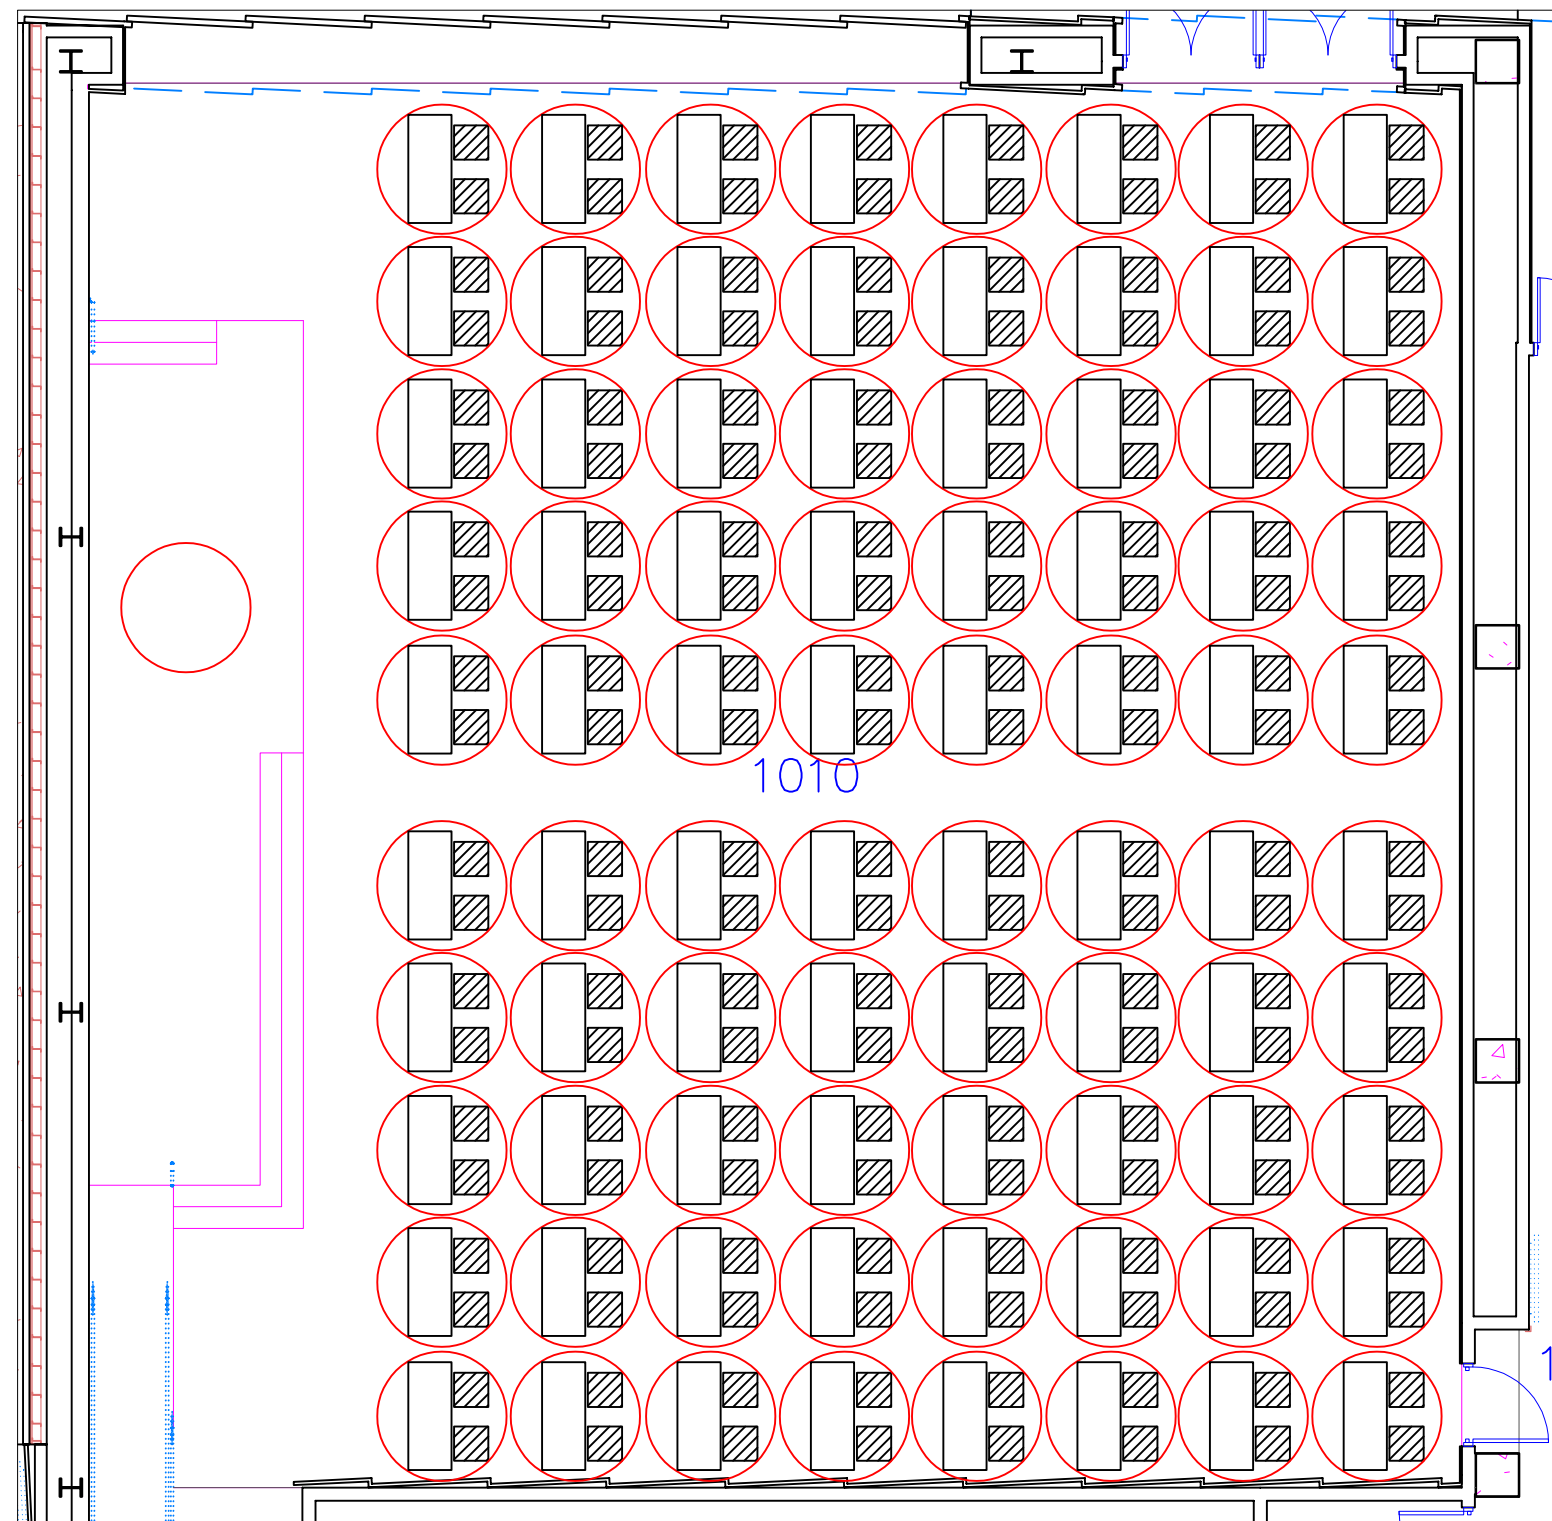


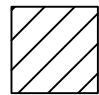
BIOSCIENCE ROOM 1010

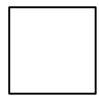
Capacity:

80 Students
 1 Instructor



LEGEND:

 REMOVABLE CHAIRS

 REMOVABLE TABLE
60"X24"

CENTRAL MICHIGAN UNIVERSITY

COVID-19 PLANNING

DRAWING SET INFO

- SOE SCHEMATIC DESIGN REVIEW
- SOE SCHEMATIC DESIGN REVIEW ISSUE DATE: _____
- SOE DESIGN DEVELOPMENT REVIEW
- SOE DESIGN DEVELOPMENT REVIEW ISSUE DATE: _____
- SOE DESIGN DEVELOPMENT REVIEW
- SOE DESIGN DEVELOPMENT REVIEW ISSUE DATE: _____
- SOE CONSTRUCTION DOC. REVIEW
- SOE CONSTRUCTION DOC. REVIEW ISSUE DATE: _____
- SOE CONSTRUCTION DOC. REVIEW
- SOE CONSTRUCTION DOC. REVIEW ISSUE DATE: _____
- RD AND CONSTRUCTION SET
- RD AND CONSTRUCTION SET ISSUE DATE: _____
- FINAL RECORD - AS BUILT SET
- FINAL RECORD - AS BUILT SET ISSUE DATE: _____
- FOR REFERENCE ONLY
- STATE PLAN REVIEW
- STATE PLAN REVIEW ISSUE DATE: _____

ADDENDUM/BULLETIN REVISIONS

Δ	DATE	DESCRIPTION
1		
2		
3		
4		
5		
6		
7		
8		
9		
10		
11		
12		
13		

SCALE: _____ NTS

DRAWN BY: _____
 CHECKED BY: _____
 APPROVED BY: _____

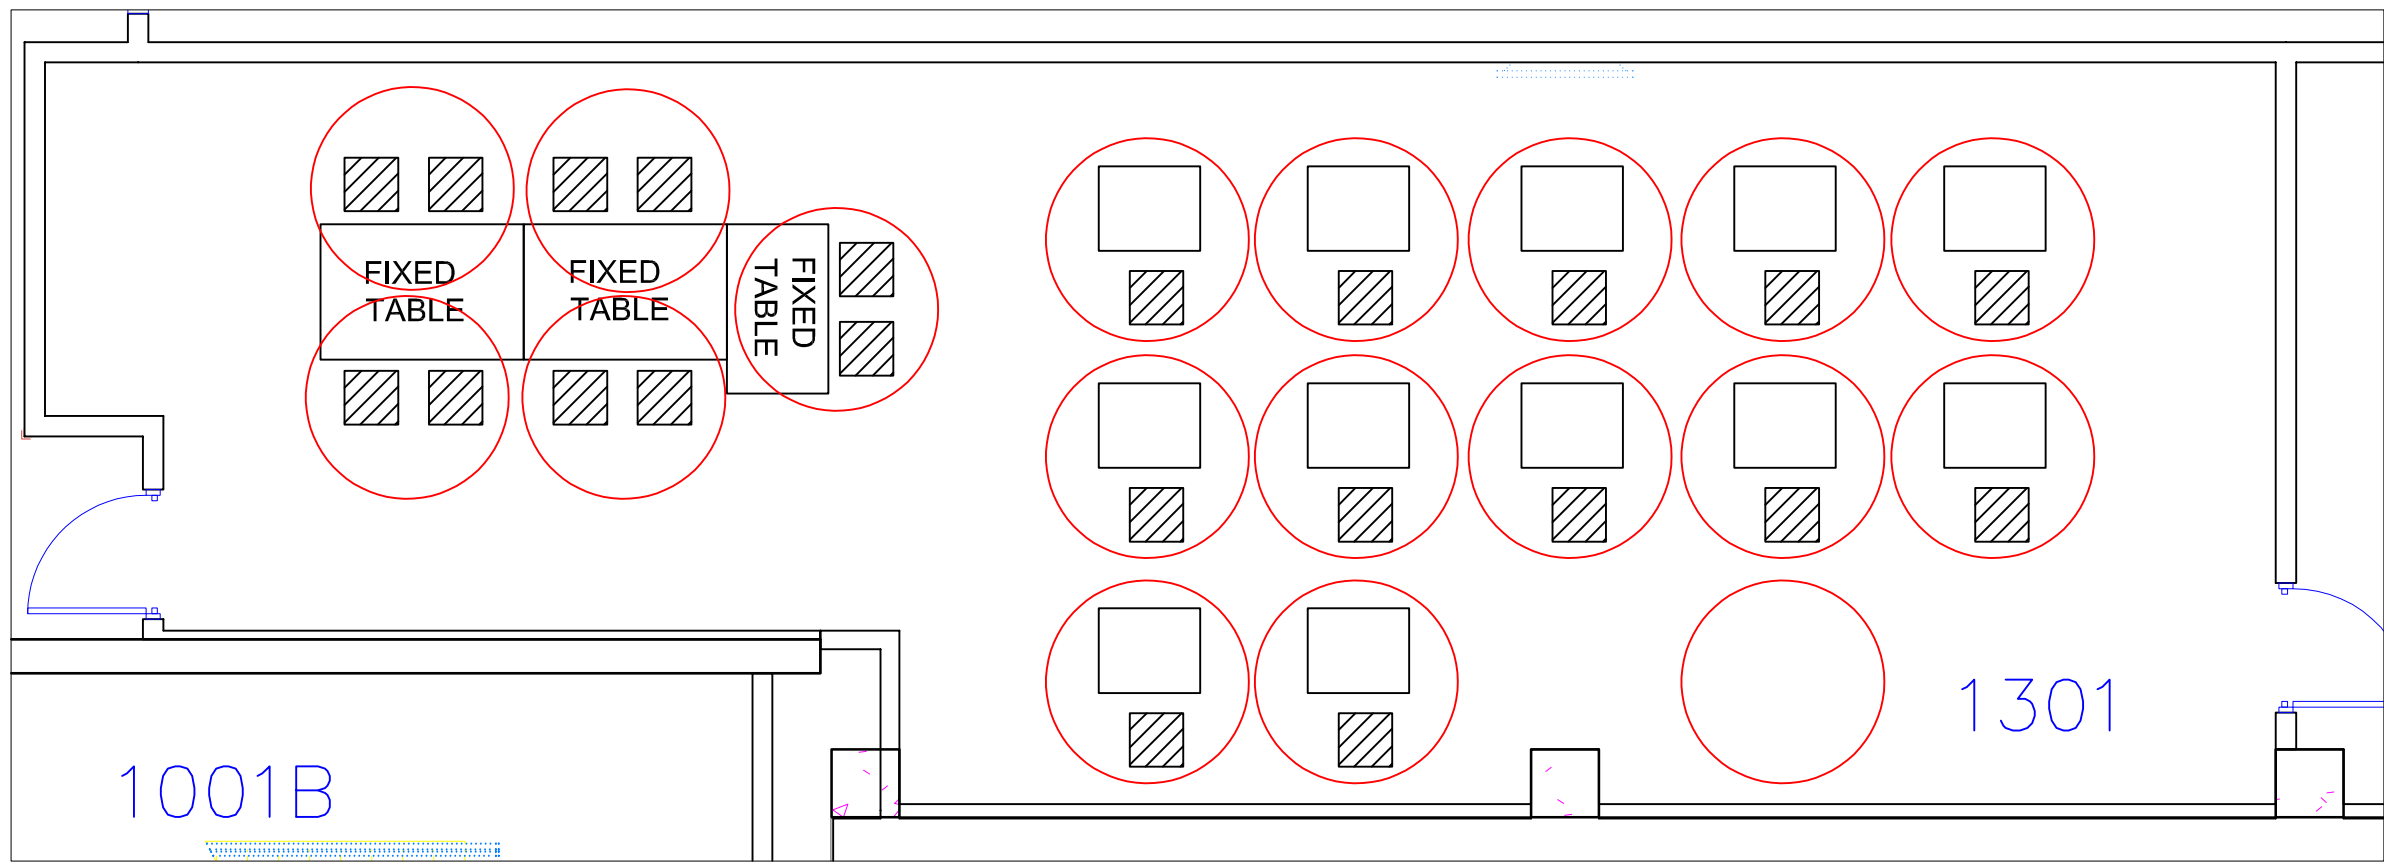
SHEET NO. _____

A/E PROJECT NO. _____

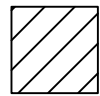
CMU PROJECT NO. _____

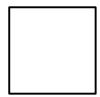
BIOSCIENCE ROOM 1301

Capacity:
17 Students
1 Instructor



LEGEND:

 REMOVABLE CHAIRS

 REMOVABLE TABLE
36"X30"

CENTRAL MICHIGAN UNIVERSITY
COVID-19 PLANNING

DRAWING SET INFO

BOE SCHEMATIC DESIGN REVIEW	<input type="checkbox"/>
ISSUE DATE:	
BOE SCHEMATIC DESIGN REVIEW	<input type="checkbox"/>
ISSUE DATE:	
BOE DESIGN DEVELOPMENT REVIEW	<input type="checkbox"/>
ISSUE DATE:	
BOE DESIGN DEVELOPMENT REVIEW	<input type="checkbox"/>
ISSUE DATE:	
BOE CONSTRUCTION DOC. REVIEW	<input type="checkbox"/>
ISSUE DATE:	
BOE CONSTRUCTION DOC. REVIEW	<input type="checkbox"/>
ISSUE DATE:	
BO AND CONSTRUCTION SET	<input type="checkbox"/>
ISSUE DATE:	
FINAL RECORD - AS BUILT SET	<input type="checkbox"/>
ISSUE DATE:	
FOR REFERENCE ONLY	<input type="checkbox"/>
ISSUE DATE:	
STATE PLAN REVIEW	<input type="checkbox"/>
ISSUE DATE:	

ADDENDUM/BULLETIN REVISIONS

Δ	DATE	DESCRIPTION
1		
2		
3		
4		
5		
6		
7		
8		
9		
10		
11		
12		
13		

SCALE: _____ NTS

DRAWN BY: _____

CHECKED BY: _____

APPROVED BY: _____

SHEET NO. _____

A/E PROJECT NO. _____

CMU PROJECT NO. _____

BIOSCIENCE ROOM 2014

Capacity:

12 Students


1 Instructor

2014

FIXED MEDIATION

LEGEND:

 REMOVABLE CHAIRS

 FIXED TABLE
66"X30"

CENTRAL MICHIGAN UNIVERSITY

COVID-19 PLANNING

DRAWING SET INFO

- SOE SCHEMATIC DESIGN REVIEW
- SOE SCHEMATIC DESIGN REVIEW ISSUE DATE:
- SOE DESIGN DEVELOPMENT REVIEW
- SOE DESIGN DEVELOPMENT REVIEW ISSUE DATE:
- SOE DESIGN DEVELOPMENT REVIEW
- SOE DESIGN DEVELOPMENT REVIEW ISSUE DATE:
- SOE CONSTRUCTION DOC. REVIEW
- SOE CONSTRUCTION DOC. REVIEW ISSUE DATE:
- SOE CONSTRUCTION DOC. REVIEW
- SOE CONSTRUCTION DOC. REVIEW ISSUE DATE:
- BID AND CONSTRUCTION SET
- BID AND CONSTRUCTION SET ISSUE DATE:
- FINAL RECORD - AS BUILT SET
- FINAL RECORD - AS BUILT SET ISSUE DATE:
- FOR REFERENCE ONLY
- FOR REFERENCE ONLY ISSUE DATE:
- STATE PLAN REVIEW
- STATE PLAN REVIEW ISSUE DATE:

ADDENDUM/BULLETIN REVISIONS

Δ	DATE	DESCRIPTION
1		
2		
3		
4		
5		
6		
7		
8		
9		
10		
11		
12		
13		

SCALE: NTS

DRAWN BY: _____
CHECKED BY: _____
APPROVED BY: _____

SHEET NO.

A/E PROJECT NO.

CMU PROJECT NO.

BIOSCIENCE ROOM 2016

Capacity:

12 Students


1 Instructor

2016

FIXED MEDIATION

LEGEND:

 REMOVABLE CHAIRS

 FIXED TABLE
66"X30"

CENTRAL MICHIGAN UNIVERSITY

COVID-19 PLANNING

DRAWING SET INFO

- BOE SCHEMATIC DESIGN REVIEW
- ISSUE DATE:
- BOE SCHEMATIC DESIGN REVIEW
- ISSUE DATE:
- BOE DESIGN DEVELOPMENT REVIEW
- ISSUE DATE:
- BOE DESIGN DEVELOPMENT REVIEW
- ISSUE DATE:
- BOE CONSTRUCTION DOC. REVIEW
- ISSUE DATE:
- BOE CONSTRUCTION DOC. REVIEW
- ISSUE DATE:
- BO AND CONSTRUCTION SET
- ISSUE DATE:
- FINAL RECORD - AS BUILT SET
- ISSUE DATE:
- FOR REFERENCE ONLY
- ISSUE DATE:
- STATE PLAN REVIEW
- ISSUE DATE:

ADDENDUM/BULLETIN REVISIONS

Δ	DATE	DESCRIPTION
1		
2		
3		
4		
5		
6		
7		
8		
9		
10		
11		
12		
13		

SCALE: NTS

DRAWN BY: _____
CHECKED BY: _____
APPROVED BY: _____

SHEET NO.

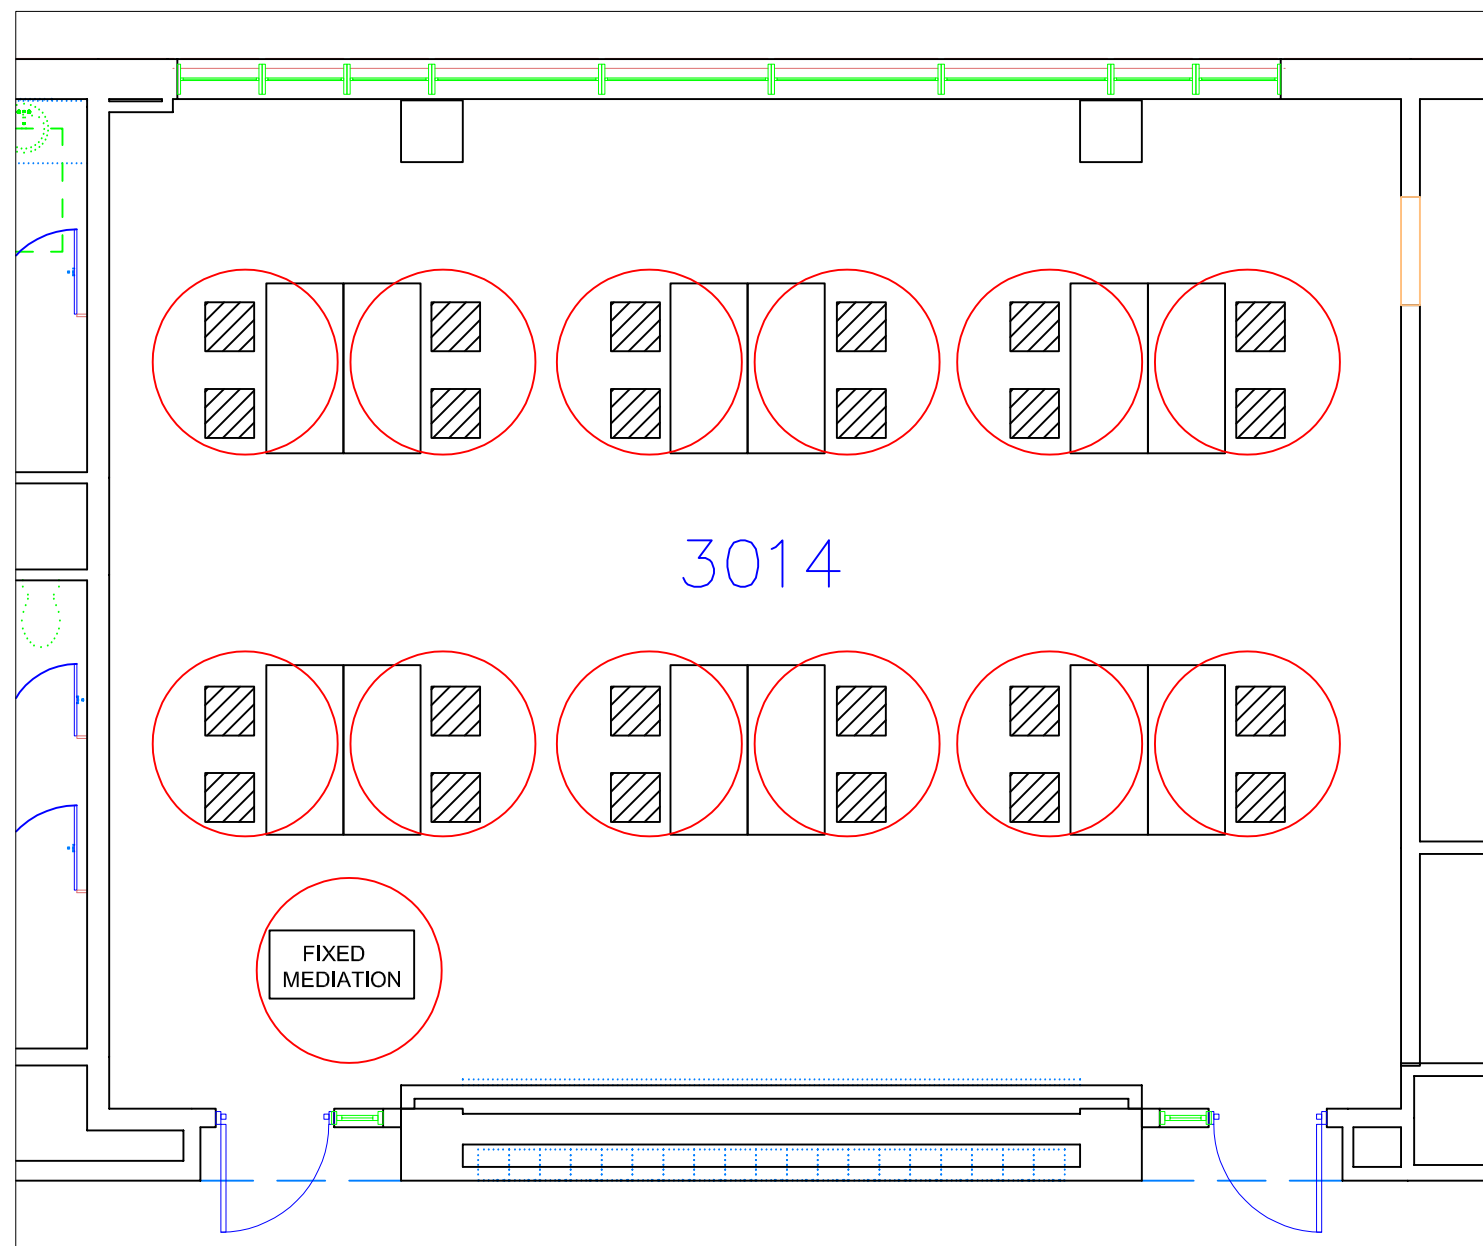
A/E PROJECT NO.

CMU PROJECT NO.

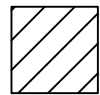
BIOSCIENCE ROOM 3014

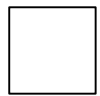
Capacity:

12 Students
 1 Instructor



LEGEND:

 REMOVABLE CHAIRS

 FIXED TABLE
66"X30"

CENTRAL MICHIGAN UNIVERSITY

COVID-19 PLANNING

DRAWING SET INFO

- SOE SCHEMATIC DESIGN REVIEW
- SOE SCHEMATIC DESIGN REVIEW ISSUE DATE: _____
- SOE SCHEMATIC DESIGN REVIEW
- SOE SCHEMATIC DESIGN REVIEW ISSUE DATE: _____
- SOE DESIGN DEVELOPMENT REVIEW
- SOE DESIGN DEVELOPMENT REVIEW ISSUE DATE: _____
- SOE DESIGN DEVELOPMENT REVIEW
- SOE DESIGN DEVELOPMENT REVIEW ISSUE DATE: _____
- SOE CONSTRUCTION DOC. REVIEW
- SOE CONSTRUCTION DOC. REVIEW ISSUE DATE: _____
- SOE CONSTRUCTION DOC. REVIEW
- SOE CONSTRUCTION DOC. REVIEW ISSUE DATE: _____
- BID AND CONSTRUCTION SET
- BID AND CONSTRUCTION SET ISSUE DATE: _____
- FINAL RECORD - AS BUILT SET
- FINAL RECORD - AS BUILT SET ISSUE DATE: _____
- FOR REFERENCE ONLY
- FOR REFERENCE ONLY ISSUE DATE: _____
- STATE PLAN REVIEW
- STATE PLAN REVIEW ISSUE DATE: _____

ADDENDUM/BULLETIN REVISIONS

Δ	DATE	DESCRIPTION
1		
2		
3		
4		
5		
6		
7		
8		
9		
10		
11		
12		
13		

SCALE: _____ NTS

DRAWN BY: _____
 CHECKED BY: _____
 APPROVED BY: _____

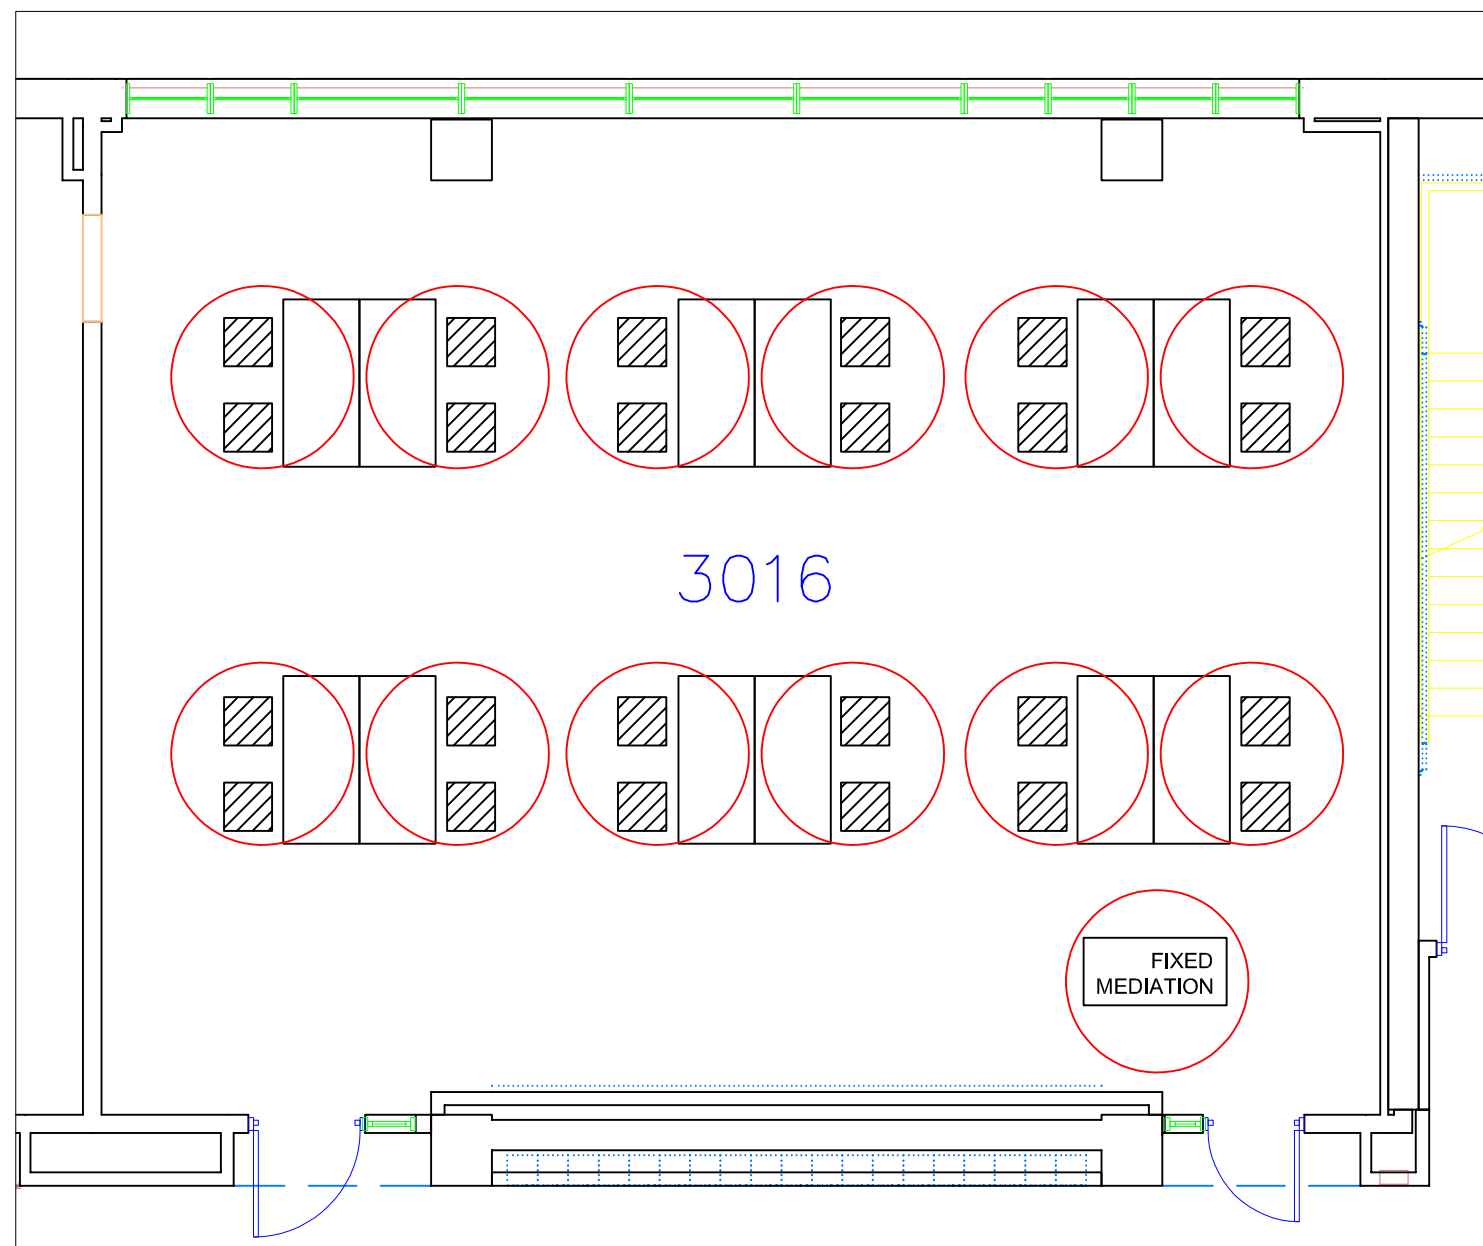
SHEET NO. _____

A/E PROJECT NO. _____

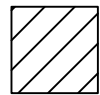
CMU PROJECT NO. _____

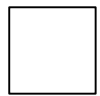
BIOSCIENCE ROOM 3016

Capacity:
12 Students
1 Instructor



LEGEND:

 REMOVABLE CHAIRS

 FIXED TABLE
66"X30"

CENTRAL MICHIGAN UNIVERSITY

COVID-19 PLANNING

DRAWING SET INFO

- SOE SCHEMATIC DESIGN REVIEW
- SOE SCHEMATIC DESIGN REVIEW
- SOE SCHEMATIC DESIGN REVIEW
- SOE DESIGN DEVELOPMENT REVIEW
- SOE DESIGN DEVELOPMENT REVIEW
- SOE DESIGN DEVELOPMENT REVIEW
- SOE CONSTRUCTION DOC. REVIEW
- SOE CONSTRUCTION DOC. REVIEW
- SOE CONSTRUCTION DOC. REVIEW
- BID AND CONSTRUCTION SET
- BID AND CONSTRUCTION SET
- FINAL RECORD - AS BUILT SET
- FINAL RECORD - AS BUILT SET
- FOR REFERENCE ONLY
- STATE PLAN REVIEW
- STATE PLAN REVIEW

ADDENDUM/BULLETIN REVISIONS

Δ	DATE	DESCRIPTION
1		
2		
3		
4		
5		
6		
7		
8		
9		
10		
11		
12		
13		

SCALE: NTS

DRAWN BY: _____
CHECKED BY: _____
APPROVED BY: _____

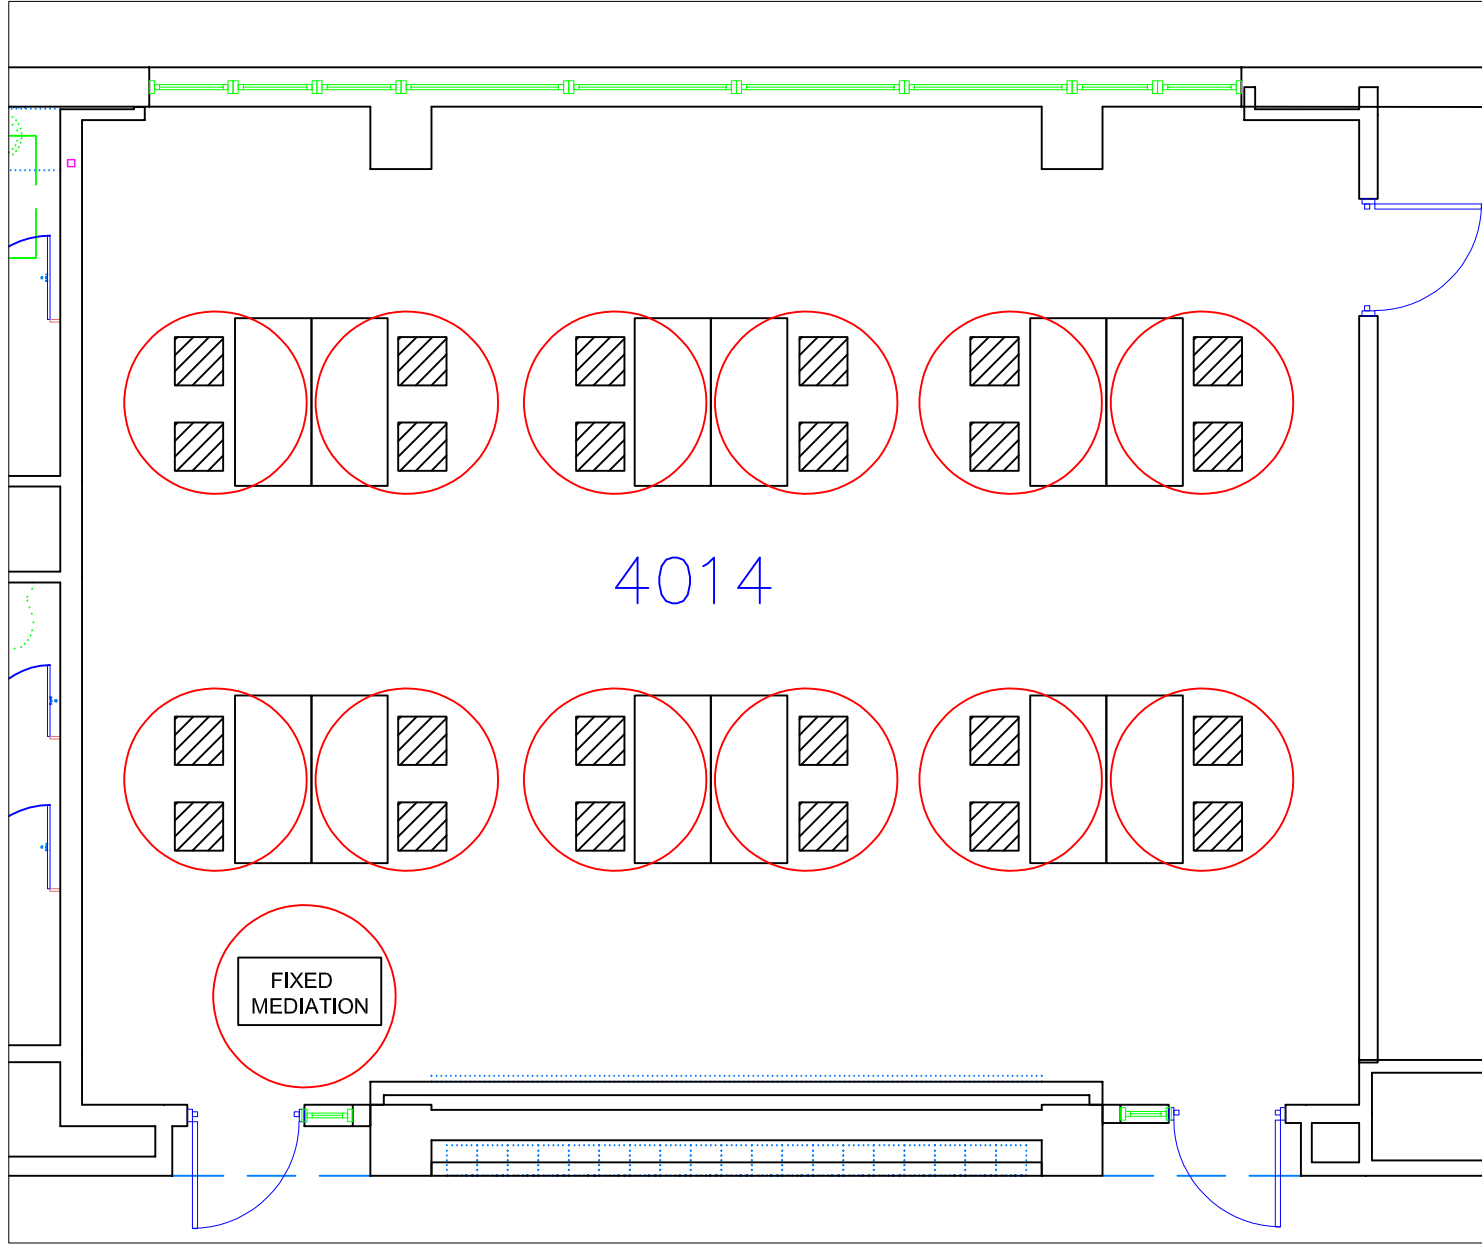
SHEET NO.

A/E PROJECT NO.

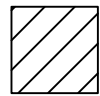
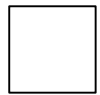
CMU PROJECT NO.

BIOSCIENCE ROOM 4014

Capacity:
12 Students
1 Instructor



LEGEND:

-  REMOVABLE CHAIRS
-  FIXED TABLE 66"X30"

CENTRAL MICHIGAN UNIVERSITY
COVID-19 PLANNING

DRAWING SET INFO

BOE SCHEMATIC DESIGN REVIEW	<input type="checkbox"/>
BOE SCHEMATIC DESIGN REVIEW	<input type="checkbox"/>
BOE SCHEMATIC DESIGN REVIEW	<input type="checkbox"/>
BOE DESIGN DEVELOPMENT REVIEW	<input type="checkbox"/>
BOE DESIGN DEVELOPMENT REVIEW	<input type="checkbox"/>
BOE DESIGN DEVELOPMENT REVIEW	<input type="checkbox"/>
BOE CONSTRUCTION DOC. REVIEW	<input type="checkbox"/>
BOE CONSTRUCTION DOC. REVIEW	<input type="checkbox"/>
BOE CONSTRUCTION DOC. REVIEW	<input type="checkbox"/>
BO AND CONSTRUCTION SET	<input type="checkbox"/>
BO AND CONSTRUCTION SET	<input type="checkbox"/>
FINAL RECORD - AS BUILT SET	<input type="checkbox"/>
FINAL RECORD - AS BUILT SET	<input type="checkbox"/>
FOR REFERENCE ONLY	<input type="checkbox"/>
STATE PLAN REVIEW	<input type="checkbox"/>
STATE PLAN REVIEW	<input type="checkbox"/>

ADDENDUM/BULLETIN REVISIONS

DATE	DESCRIPTION
1	
2	
3	
4	
5	
6	
7	
8	
9	
10	
11	
12	
13	

SCALE _____ NTS

DRAWN BY: _____

CHECKED BY: _____

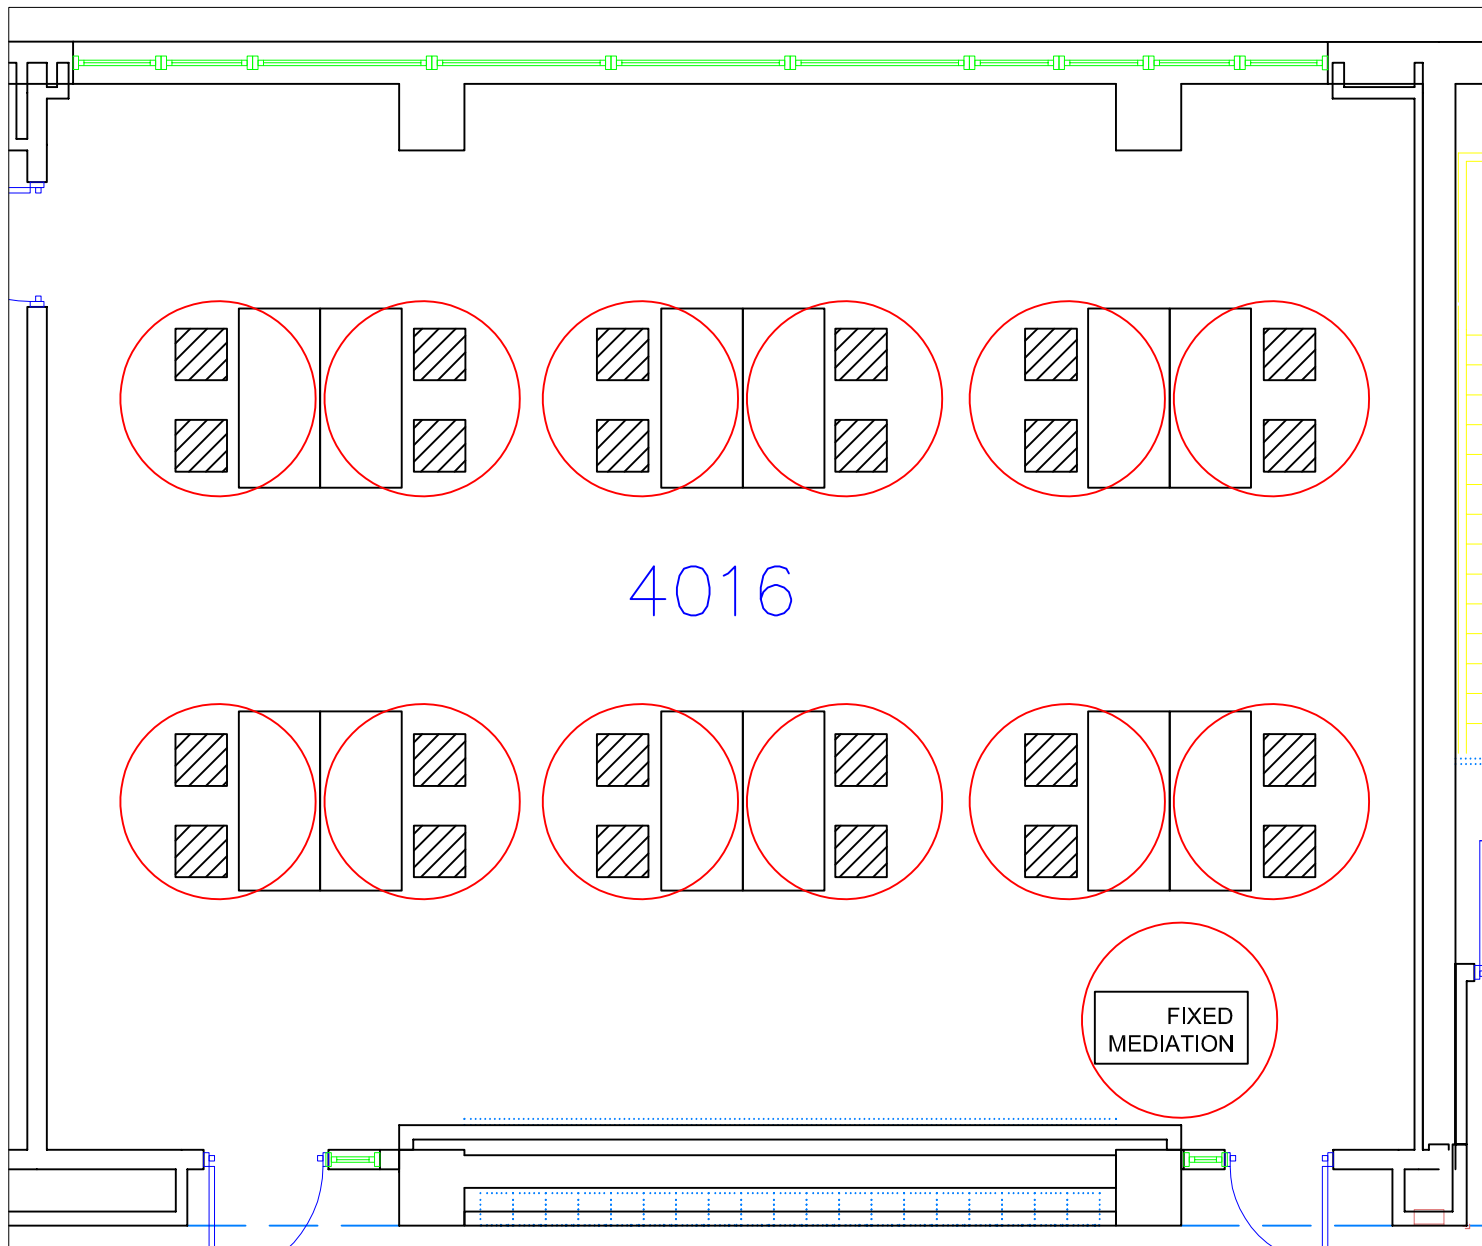
APPROVED BY: _____

SHEET NO. _____

A/E PROJECT NO. _____

CMU PROJECT NO. _____

BIOSCIENCE ROOM 4016

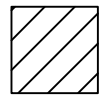


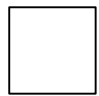
Capacity:
12 Students
1 Instructor

4016

FIXED
MEDIATION

LEGEND:

 REMOVABLE CHAIRS

 FIXED TABLE
66"X30"

CENTRAL MICHIGAN UNIVERSITY
COVID-19 PLANNING

DRAWING SET INFO

BOE SCHEMATIC DESIGN REVIEW	<input type="checkbox"/>
BOE SCHEMATIC DESIGN REVIEW	<input type="checkbox"/>
BOE SCHEMATIC DESIGN REVIEW	<input type="checkbox"/>
BOE DESIGN DEVELOPMENT REVIEW	<input type="checkbox"/>
BOE DESIGN DEVELOPMENT REVIEW	<input type="checkbox"/>
BOE DESIGN DEVELOPMENT REVIEW	<input type="checkbox"/>
BOE CONSTRUCTION DOC. REVIEW	<input type="checkbox"/>
BOE CONSTRUCTION DOC. REVIEW	<input type="checkbox"/>
BOE CONSTRUCTION DOC. REVIEW	<input type="checkbox"/>
BID AND CONSTRUCTION SET	<input type="checkbox"/>
BID AND CONSTRUCTION SET	<input type="checkbox"/>
FINAL RECORD - AS BUILT SET	<input type="checkbox"/>
FINAL RECORD - AS BUILT SET	<input type="checkbox"/>
FOR REFERENCE ONLY	<input type="checkbox"/>
STATE PLAN REVIEW	<input type="checkbox"/>
STATE PLAN REVIEW	<input type="checkbox"/>

ADDENDUM/BULLETIN REVISIONS

Δ	DATE	DESCRIPTION
1		
2		
3		
4		
5		
6		
7		
8		
9		
10		
11		
12		
13		

SCALE: _____ NTS

DRAWN BY: _____
CHECKED BY: _____
APPROVED BY: _____

SHEET NO. _____

A/E PROJECT NO. _____

CMU PROJECT NO. _____