
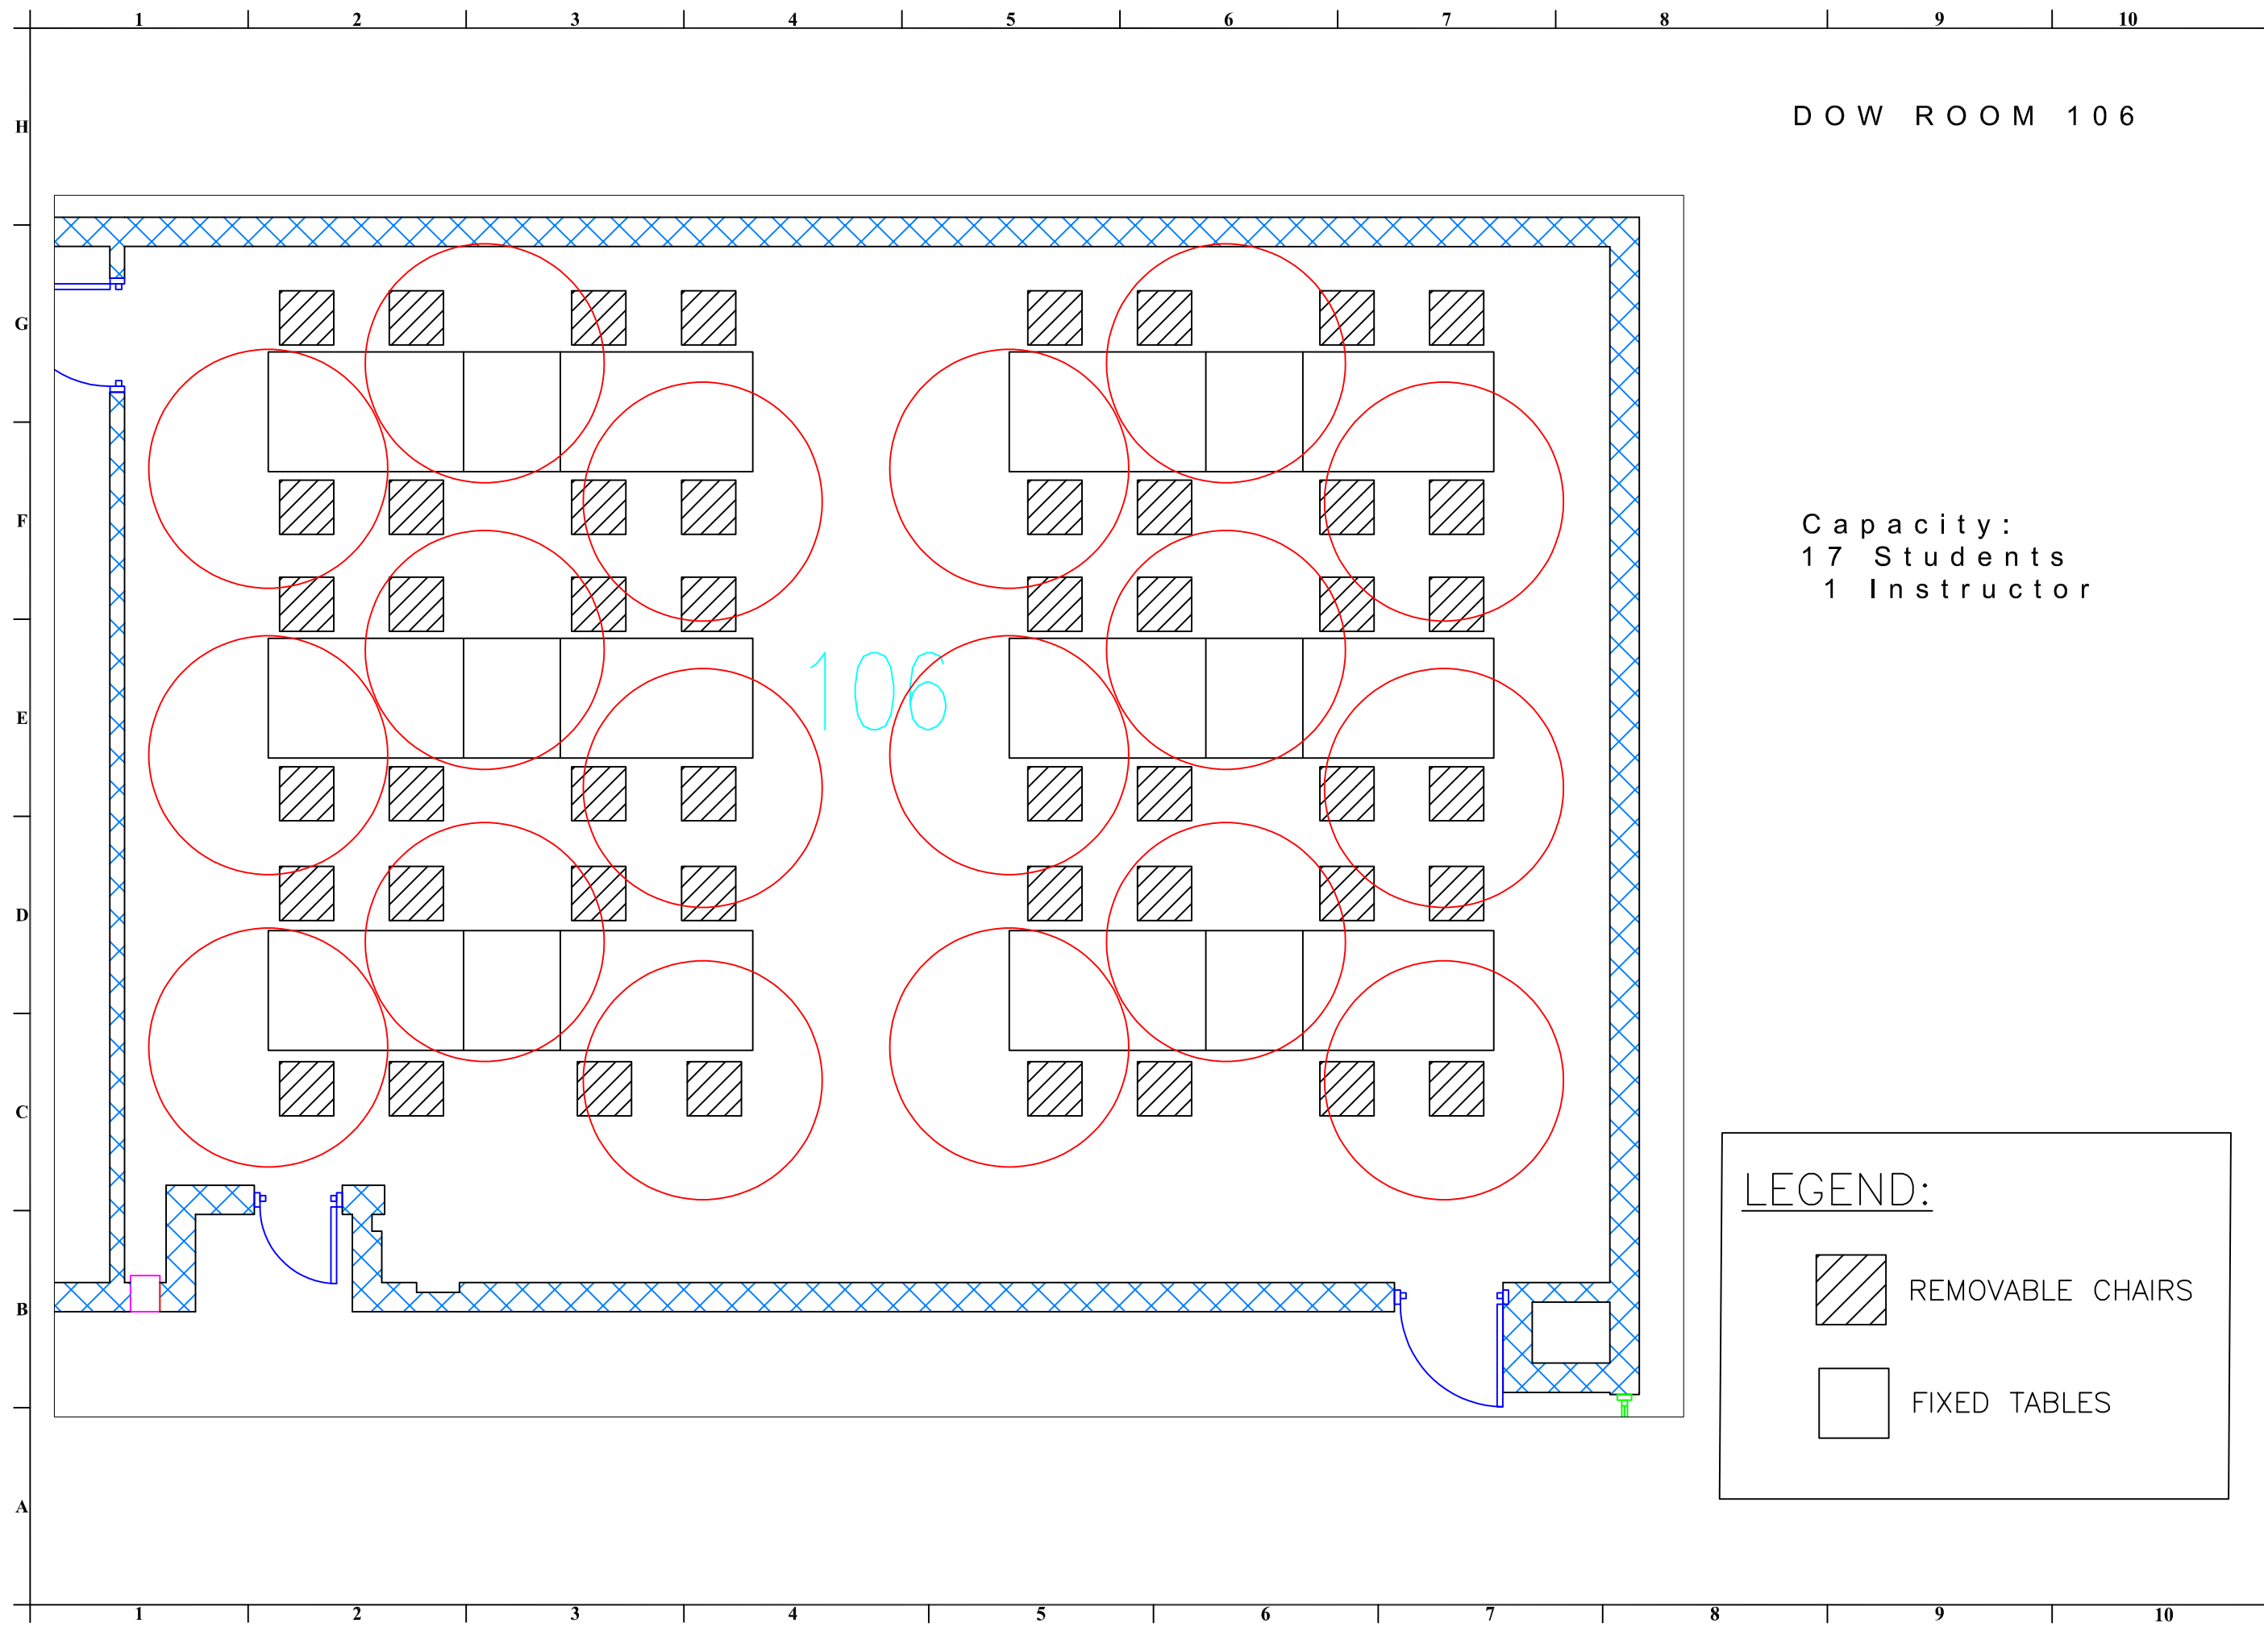



DOW ROOM 106

Capacity:
 17 Students
 1 Instructor

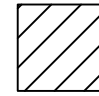

LEGEND:

 REMOVABLE CHAIRS

 FIXED TABLES

CENTRAL MICHIGAN UNIVERSITY
 COVID-19 PLANNING
 DOW SCIENCE ROOM 071

DRAWING SET INFO

SOE SCHEMATIC DESIGN REVIEW	<input type="checkbox"/>
DATE	
SOE SCHEMATIC DESIGN REVIEW	<input type="checkbox"/>
DATE	
SOE DESIGN DEVELOPMENT REVIEW	<input type="checkbox"/>
DATE	
SOE DESIGN DEVELOPMENT REVIEW	<input type="checkbox"/>
DATE	
SOE CONSTRUCTION DOC. REVIEW	<input type="checkbox"/>
DATE	
SOE CONSTRUCTION DOC. REVIEW	<input type="checkbox"/>
DATE	
BID AND CONSTRUCTION SET	<input type="checkbox"/>
DATE	
FINAL RECORD - AS BUILT SET	<input type="checkbox"/>
DATE	
FOR REFERENCE ONLY	<input type="checkbox"/>
DATE	
STATE PLAN REVIEW	<input type="checkbox"/>
DATE	

ADDENDUM/BULLETIN REVISIONS

DATE	DESCRIPTION
1	
2	
3	
4	
5	
6	
7	
8	
9	
10	
11	
12	
13	

SCALE: _____ NTS

DRAWN BY: _____

CHECKED BY: _____

APPROVED BY: _____

SHEET NO. _____

A/E PROJECT NO. _____

CMU PROJECT NO. _____