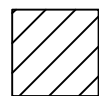
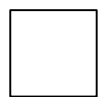


# FINCH ROOM 100

Capacity:  
14 Students  
1 Instructor

**LEGEND:**

-  REMOVABLE CHAIRS
-  REMOVABLE TABLES

**CMU**  
CENTRAL MICHIGAN  
UNIVERSITY  
PLANT ENGINEERING  
& PLANNING OFFICE  
FACILITIES MANAGEMENT  
200 COMBINED SERVICES BUILDING  
MOUNT PLEASANT, MI 48859  
OFFICE: (989)774-8559  
FAX: (989)774-8187

CENTRAL MICHIGAN UNIVERSITY  
COVID-19 PLANNING

**DRAWING SET INFO**

SOE SCHEMATIC DESIGN REVIEW	<input type="checkbox"/>
SOE SCHEMATIC DESIGN REVIEW	<input type="checkbox"/>
SOE SCHEMATIC DESIGN REVIEW	<input type="checkbox"/>
SOE DESIGN DEVELOPMENT REVIEW	<input type="checkbox"/>
SOE DESIGN DEVELOPMENT REVIEW	<input type="checkbox"/>
SOE DESIGN DEVELOPMENT REVIEW	<input type="checkbox"/>
SOE CONSTRUCTION DOC. REVIEW	<input type="checkbox"/>
SOE CONSTRUCTION DOC. REVIEW	<input type="checkbox"/>
SOE CONSTRUCTION DOC. REVIEW	<input type="checkbox"/>
BID AND CONSTRUCTION SET	<input type="checkbox"/>
BID AND CONSTRUCTION SET	<input type="checkbox"/>
FINAL RECORD - AS BUILT SET	<input type="checkbox"/>
FINAL RECORD - AS BUILT SET	<input type="checkbox"/>
FOR REFERENCE ONLY	<input type="checkbox"/>
STATE PLAN REVIEW	<input type="checkbox"/>
STATE PLAN REVIEW	<input type="checkbox"/>

**ADDENDUM/BULLETIN REVISIONS**



Δ	DATE	DESCRIPTION
1		
2		
3		
4		
5		
6		
7		
8		
9		
10		
11		
12		
13		


SCALE \_\_\_\_\_ NTS  
 DRAWN BY: \_\_\_\_\_  
 CHECKED BY: \_\_\_\_\_  
 APPROVED BY: \_\_\_\_\_  
 SHEET NO. \_\_\_\_\_  
 A/E PROJECT NO. \_\_\_\_\_  
 CMU PROJECT NO. \_\_\_\_\_

# FINCH ROOM 101

Capacity:  
14 Students  
1 Instructor

**LEGEND:**

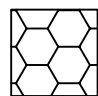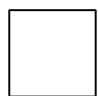-  TABLET ARM CHAIRS
-  REMOVABLE TABLES

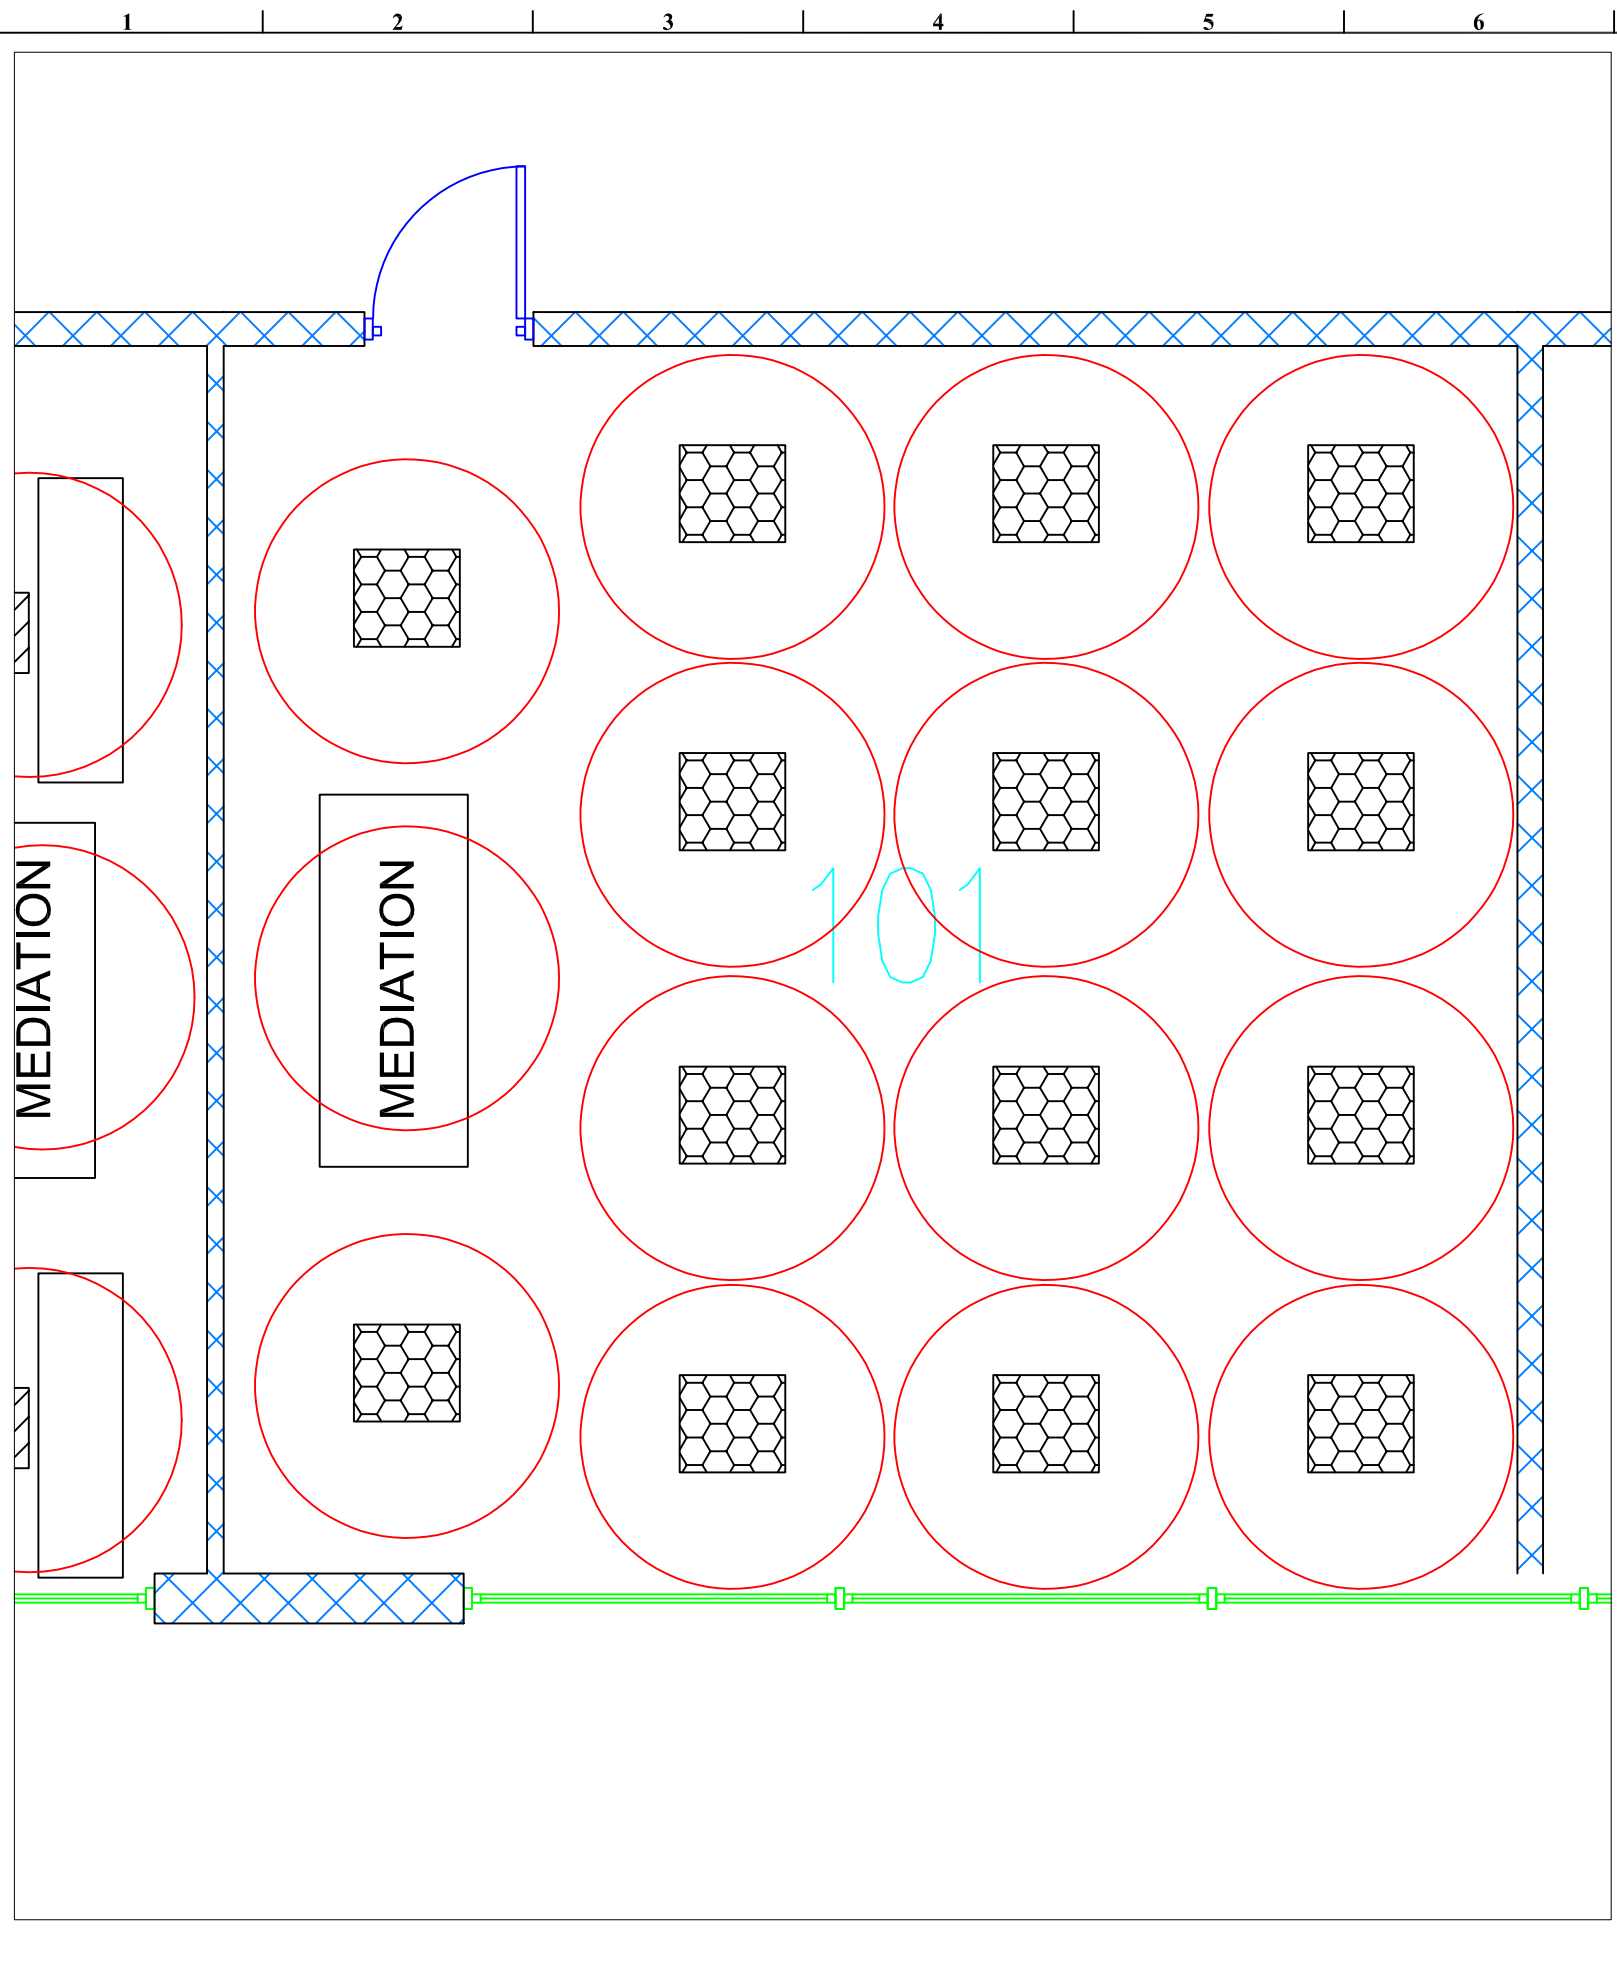

**CMU**  
CENTRAL MICHIGAN  
UNIVERSITY  
PLANT ENGINEERING  
& PLANNING OFFICE  
FACILITIES MANAGEMENT  
200 COMBINED SERVICES BUILDING  
MOUNT PLEASANT, MI 48859  
OFFICE: (989)774-8559  
FAX: (989)774-8187

CENTRAL MICHIGAN UNIVERSITY  
COVID-19 PLANNING

**DRAWING SET INFO**

- SOE SCHEMATIC DESIGN REVIEW
- SOE SCHEMATIC DESIGN REVIEW
- SOE SCHEMATIC DESIGN REVIEW
- SOE DESIGN DEVELOPMENT REVIEW
- SOE DESIGN DEVELOPMENT REVIEW
- SOE DESIGN DEVELOPMENT REVIEW
- SOE CONSTRUCTION DOC. REVIEW
- SOE CONSTRUCTION DOC. REVIEW
- SOE CONSTRUCTION DOC. REVIEW
- SO AND CONSTRUCTION SET
- SO AND CONSTRUCTION SET
- FINAL RECORD - AS BUILT SET
- FINAL RECORD - AS BUILT SET
- FOR REFERENCE ONLY
- STATE PLAN REVIEW
- STATE PLAN REVIEW

**ADDENDUM/BULLETIN REVISIONS**

NO.	DATE	DESCRIPTION
1		
2		
3		
4		
5		
6		
7		
8		
9		
10		
11		
12		
13		

SCALE \_\_\_\_\_ NTS  
DRAWN BY: \_\_\_\_\_  
CHECKED BY: \_\_\_\_\_  
APPROVED BY: \_\_\_\_\_  
SHEET NO. \_\_\_\_\_  
A/E PROJECT NO. \_\_\_\_\_  
CMU PROJECT NO. \_\_\_\_\_

# FINCH ROOM 114

Capacity:  
 17 Students  
 1 Instructor

### LEGEND:

TABLET ARM CHAIRS

REMOVABLE TABLES

**DRAWING SET INFO**

- SOE SCHEMATIC DESIGN REVIEW
- SOE SCHEMATIC DESIGN REVIEW ISSUE DATE:
- SOE DESIGN DEVELOPMENT REVIEW
- SOE DESIGN DEVELOPMENT REVIEW ISSUE DATE:
- SOE DESIGN DEVELOPMENT REVIEW
- SOE DESIGN DEVELOPMENT REVIEW ISSUE DATE:
- SOE CONSTRUCTION DOC. REVIEW
- SOE CONSTRUCTION DOC. REVIEW ISSUE DATE:
- SOE CONSTRUCTION DOC. REVIEW
- SOE CONSTRUCTION DOC. REVIEW ISSUE DATE:
- BD AND CONSTRUCTION SET
- BD AND CONSTRUCTION SET ISSUE DATE:
- FINAL RECORD - AS BUILT SET
- FINAL RECORD - AS BUILT SET ISSUE DATE:
- FOR REFERENCE ONLY
- FOR REFERENCE ONLY ISSUE DATE:
- STATE PLAN REVIEW
- STATE PLAN REVIEW ISSUE DATE:

**ADDENDUM/BULLETIN REVISIONS**

#	DATE	DESCRIPTION
1		
2		
3		
4		
5		
6		
7		
8		
9		
10		
11		
12		
13		


SCALE: \_\_\_\_\_ NTS


DRAWN BY: \_\_\_\_\_  
 CHECKED BY: \_\_\_\_\_  
 APPROVED BY: \_\_\_\_\_

SHEET NO. \_\_\_\_\_

A/E PROJECT NO. \_\_\_\_\_

CMU PROJECT NO. \_\_\_\_\_


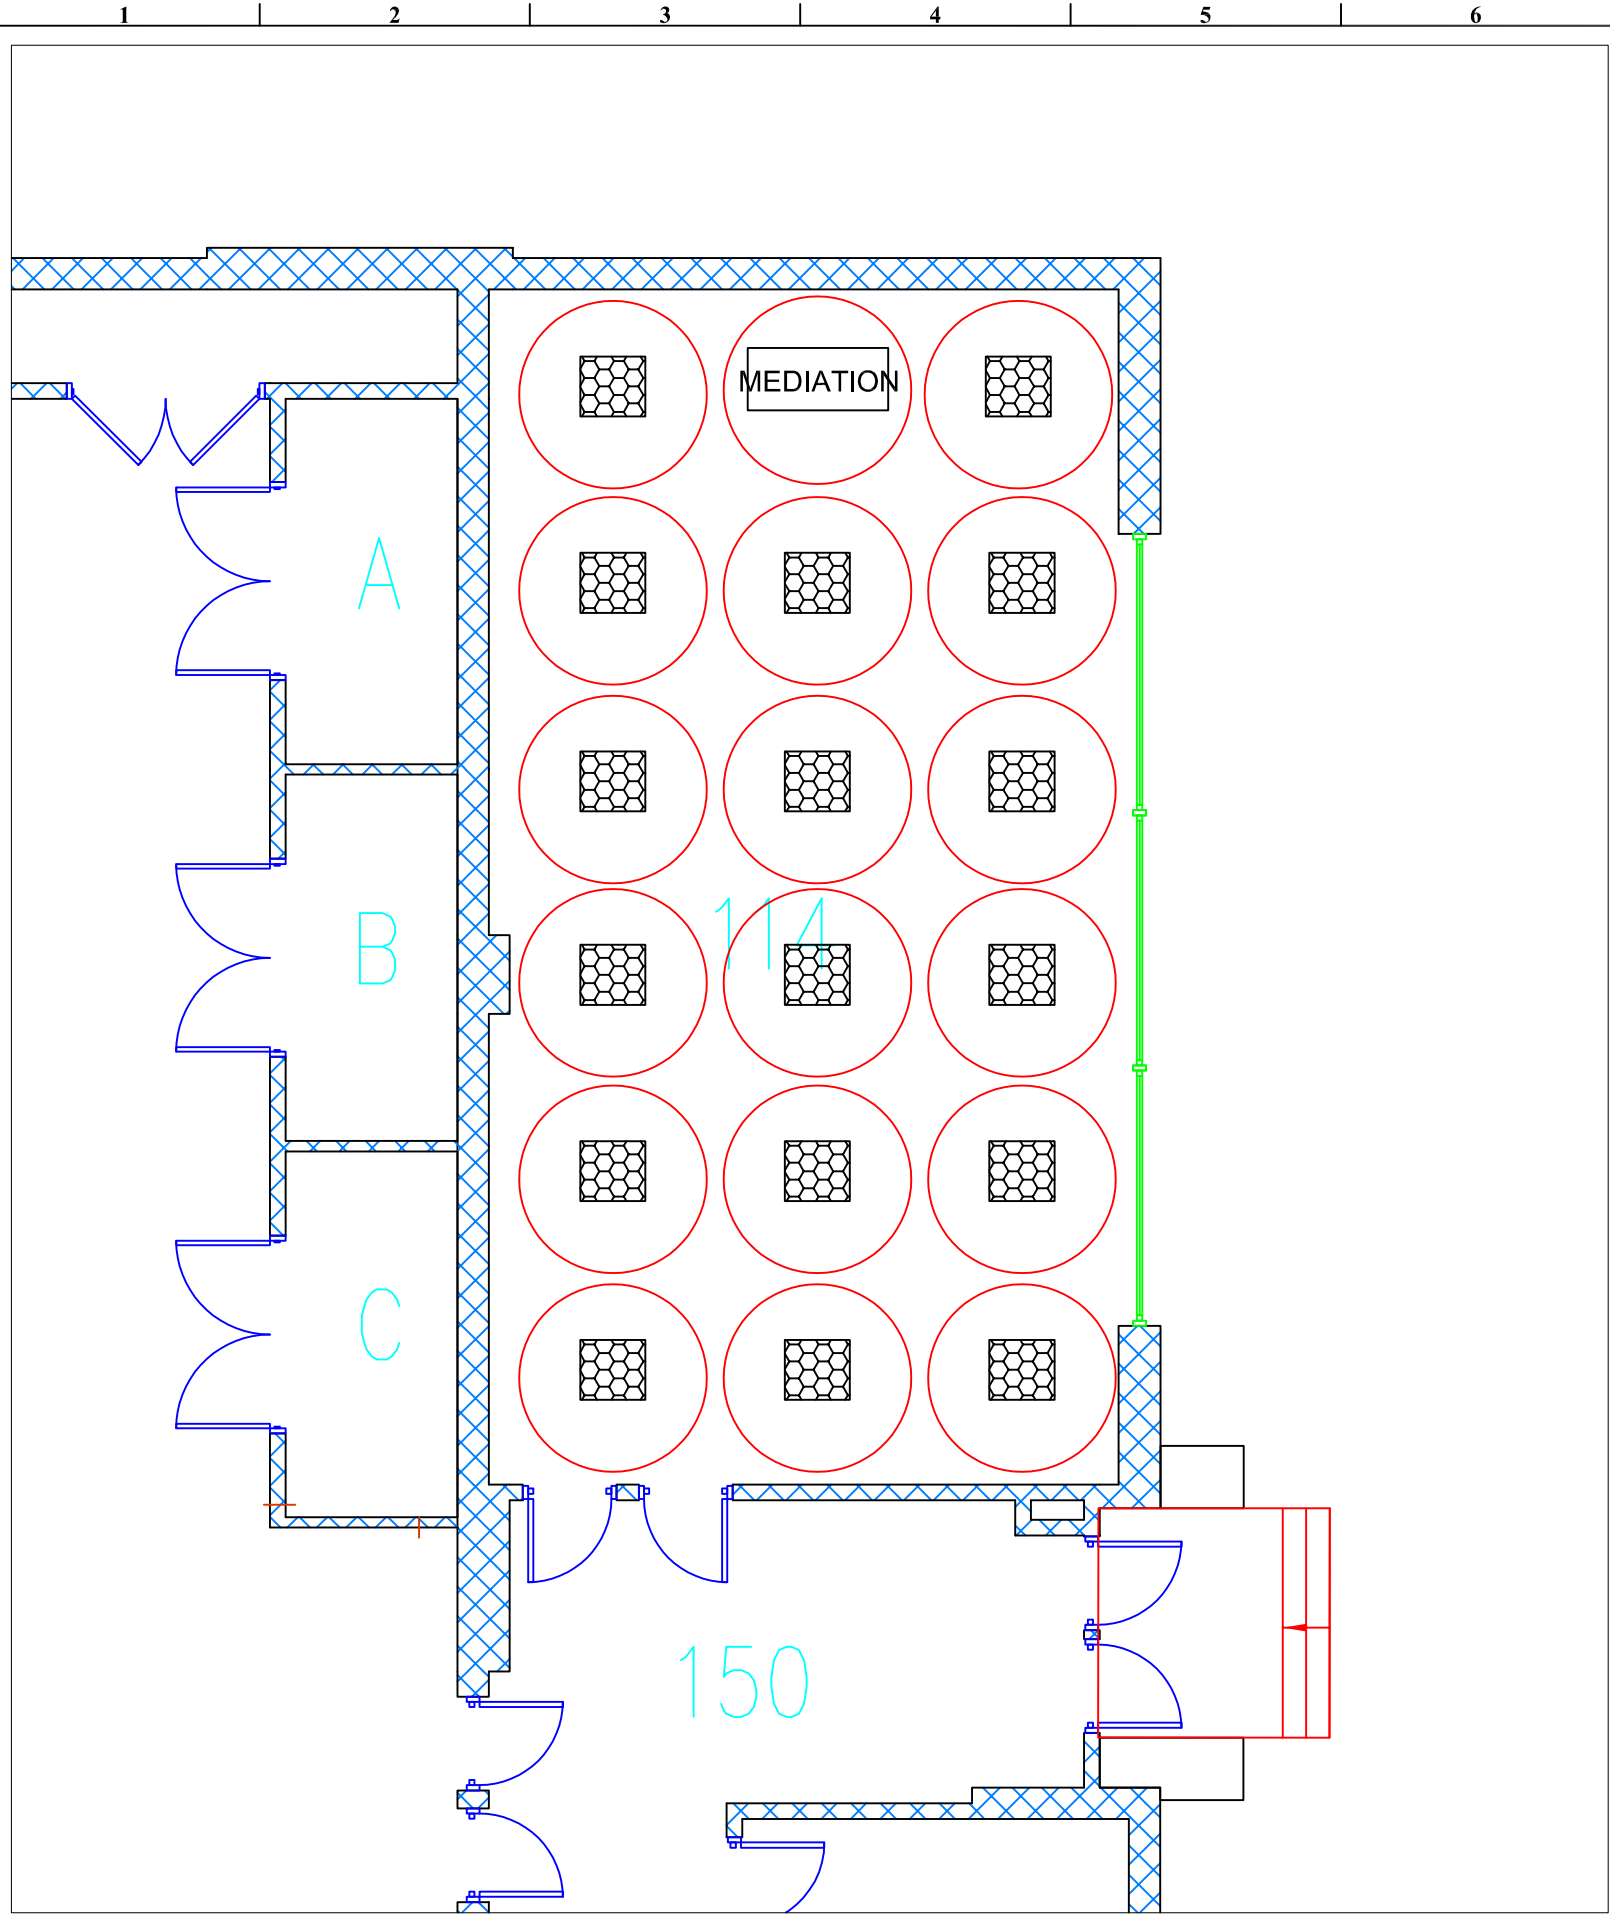


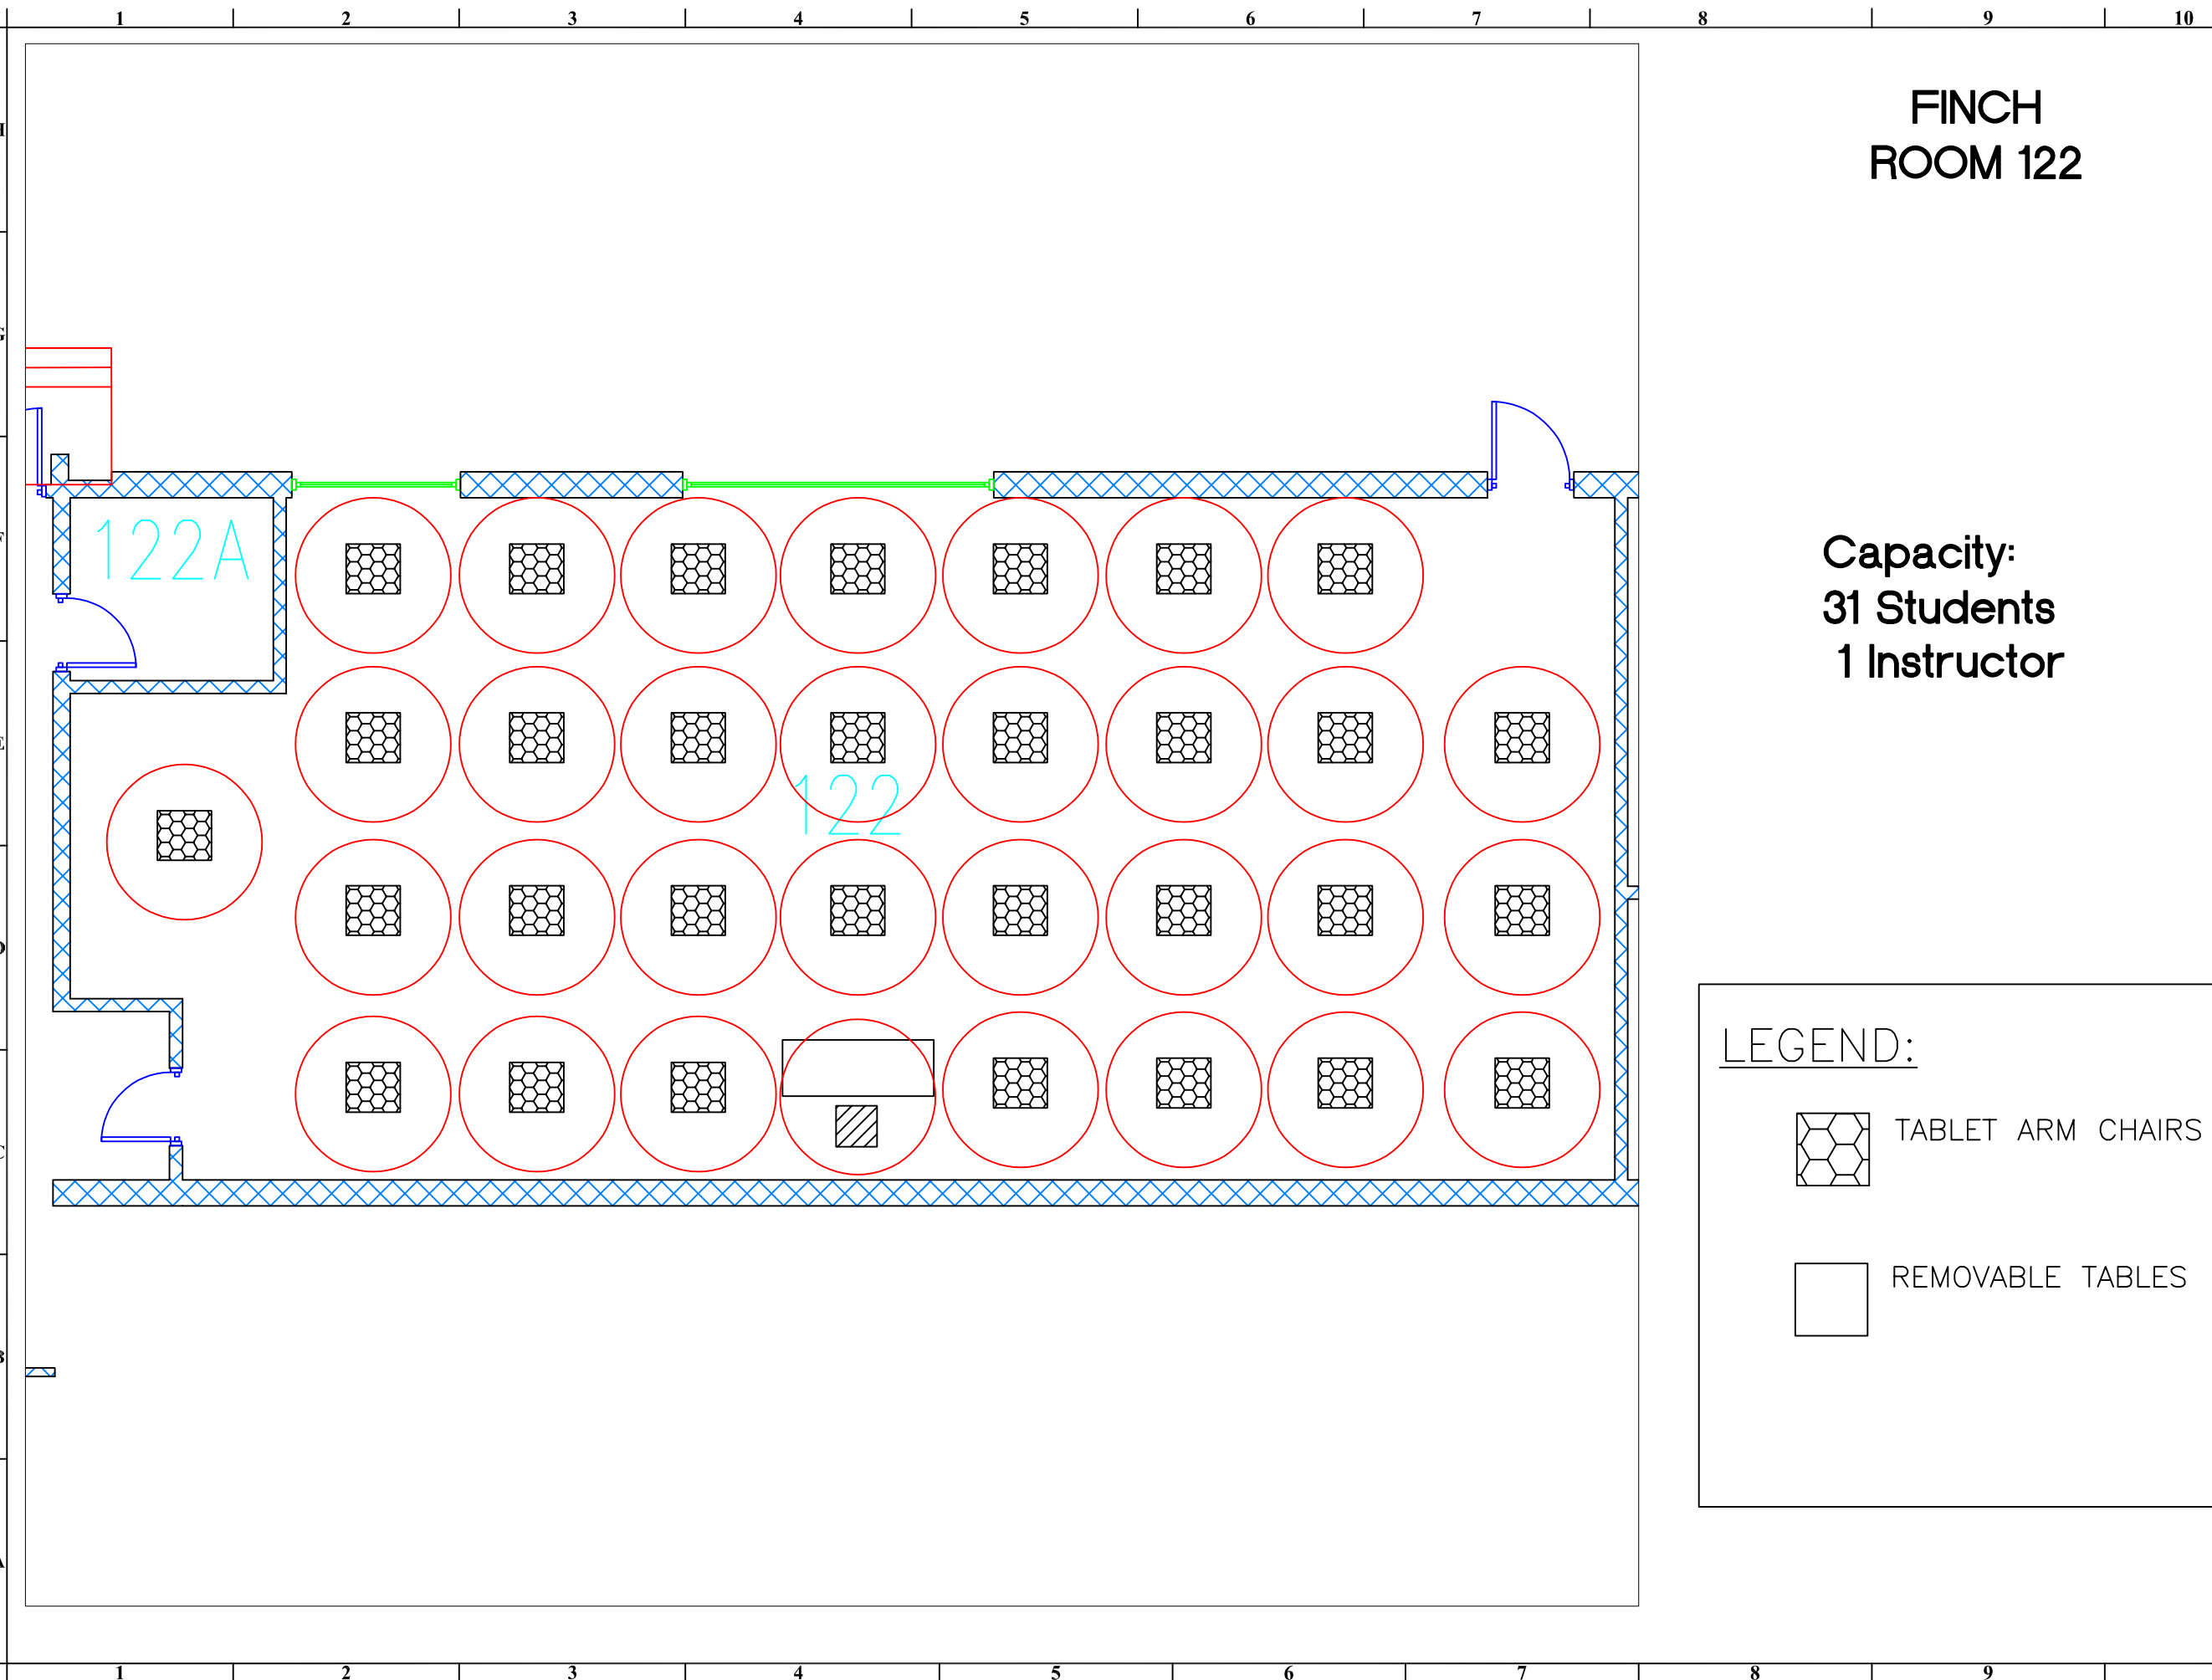

# FINCH ROOM 122

Capacity:  
31 Students  
1 Instructor

**LEGEND:**

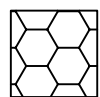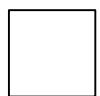-  TABLET ARM CHAIRS
-  REMOVABLE TABLES

**CMU**  
CENTRAL MICHIGAN UNIVERSITY  
PLANT ENGINEERING  
& PLANNING OFFICE  
FACILITIES MANAGEMENT  
200 COMBINED SERVICES BUILDING  
MOUNT PLEASANT, MI 48859  
OFFICE: (989)774-8559  
FAX: (989)774-8187

CENTRAL MICHIGAN UNIVERSITY  
COVID-19 PLANNING

**DRAWING SET INFO**

- BOE SCHEMATIC DESIGN REVIEW
- BOE SCHEMATIC DESIGN REVIEW
- BOE DESIGN DEVELOPMENT REVIEW
- BOE DESIGN DEVELOPMENT REVIEW
- BOE DESIGN DOC. REVIEW
- BOE DESIGN DOC. REVIEW
- BOE CONSTRUCTION SET
- BOE CONSTRUCTION SET
- BOE AND CONSTRUCTION SET
- FINAL RECORD - AS BUILT SET
- FOR REFERENCE ONLY
- STATE PLAN REVIEW
- STATE PLAN REVIEW

**ADDENDUM/BULLETIN REVISIONS**

Δ	DATE	DESCRIPTION
1		
2		
3		
4		
5		
6		
7		
8		
9		
10		
11		
12		
13		


SCALE \_\_\_\_\_ NTS

DRAWN BY: \_\_\_\_\_  
 CHECKED BY: \_\_\_\_\_  
 APPROVED BY: \_\_\_\_\_

SHEET NO. \_\_\_\_\_

A/E PROJECT NO. \_\_\_\_\_



CMU PROJECT NO. \_\_\_\_\_

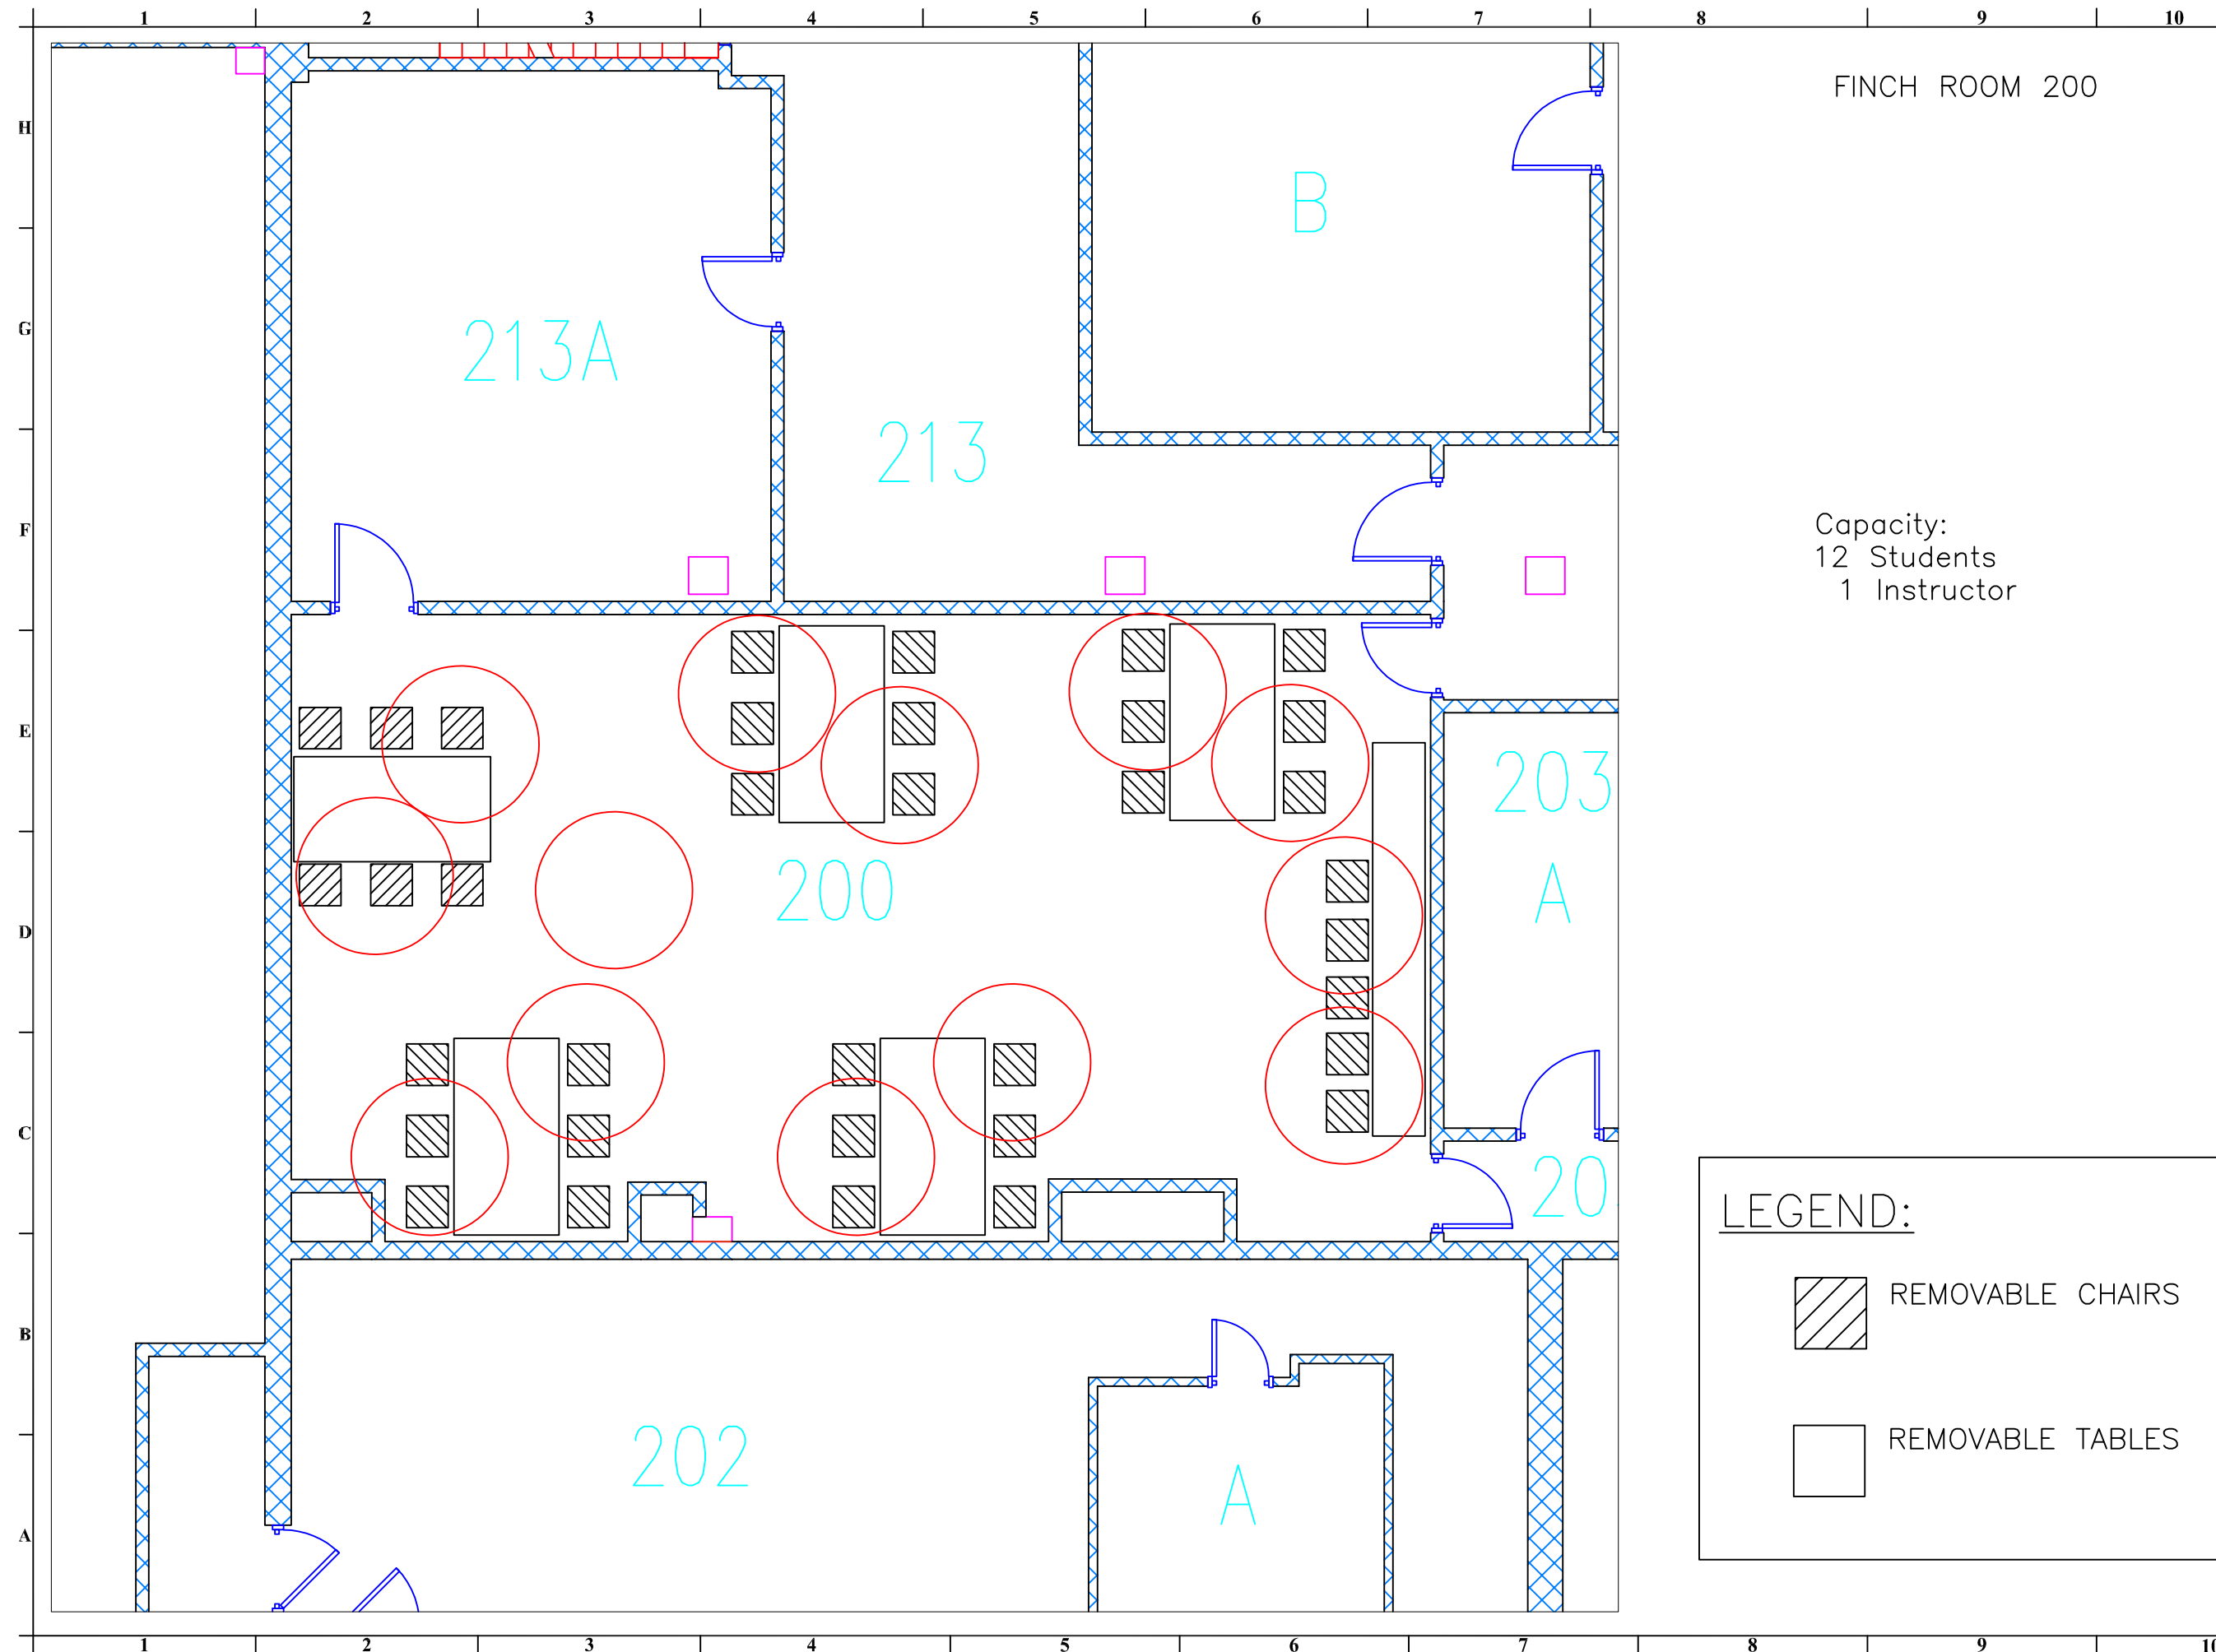

FINCH ROOM 200

Capacity:  
12 Students  
1 Instructor

**LEGEND:**

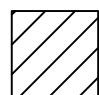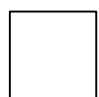-  REMOVABLE CHAIRS
-  REMOVABLE TABLES

**CMU**  
CENTRAL MICHIGAN UNIVERSITY  
PLANT ENGINEERING & PLANNING OFFICE  
FACILITIES MANAGEMENT  
200 COMBINED SERVICES BUILDING  
MOUNT PLEASANT, MI 48859  
OFFICE: (989)774-8559  
FAX: (989)774-8187

CENTRAL MICHIGAN UNIVERSITY  
COVID-19 PLANNING

**DRAWING SET INFO**

- SOE SCHEMATIC DESIGN REVIEW
- SOE SCHEMATIC DESIGN REVIEW ISSUE DATE: \_\_\_\_\_
- SOE DESIGN DEVELOPMENT REVIEW
- SOE DESIGN DEVELOPMENT REVIEW ISSUE DATE: \_\_\_\_\_
- SOE DESIGN DEVELOPMENT REVIEW
- SOE DESIGN DEVELOPMENT REVIEW ISSUE DATE: \_\_\_\_\_
- SOE CONSTRUCTION DOC. REVIEW
- SOE CONSTRUCTION DOC. REVIEW ISSUE DATE: \_\_\_\_\_
- SOE CONSTRUCTION DOC. REVIEW
- SOE CONSTRUCTION DOC. REVIEW ISSUE DATE: \_\_\_\_\_
- SD AND CONSTRUCTION SET
- SD AND CONSTRUCTION SET ISSUE DATE: \_\_\_\_\_
- FINAL RECORD - AS BUILT SET
- FINAL RECORD - AS BUILT SET ISSUE DATE: \_\_\_\_\_
- FOR REFERENCE ONLY
- FOR REFERENCE ONLY ISSUE DATE: \_\_\_\_\_
- STATE PLAN REVIEW
- STATE PLAN REVIEW ISSUE DATE: \_\_\_\_\_

**ADDENDUM/BULLETIN REVISIONS**

Δ	DATE	DESCRIPTION
1		
2		
3		
4		
5		
6		
7		
8		
9		
10		
11		
12		
13		

SCALE: \_\_\_\_\_ NTS  
DRAWN BY: \_\_\_\_\_  
CHECKED BY: \_\_\_\_\_  
APPROVED BY: \_\_\_\_\_  
SHEET NO. \_\_\_\_\_  
A/E PROJECT NO. \_\_\_\_\_  
CMU PROJECT NO. \_\_\_\_\_