
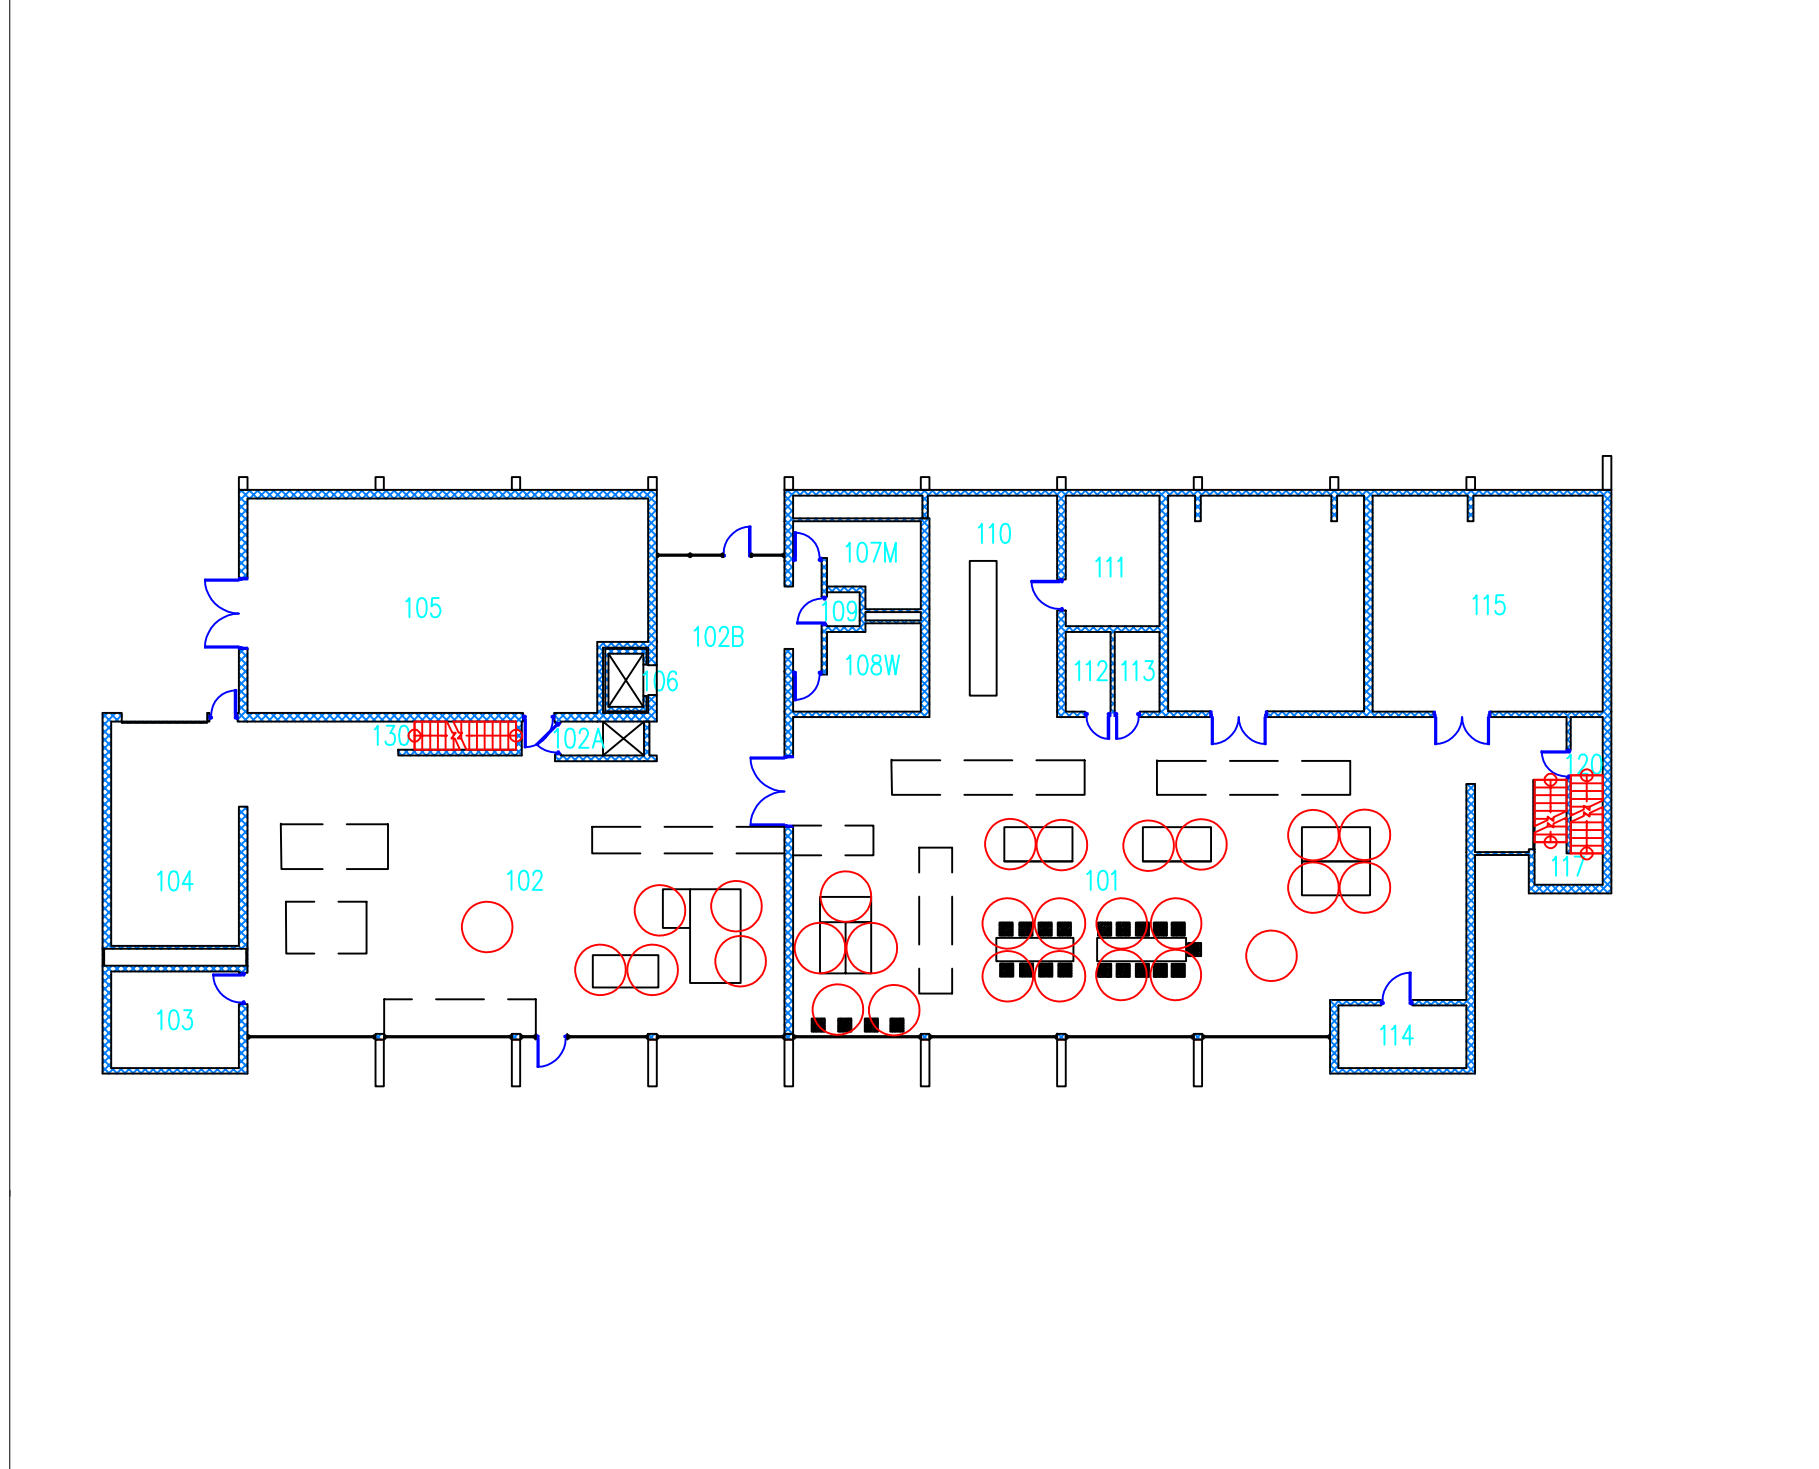
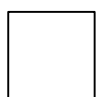


NORTH ART STUDIO

Capacity:

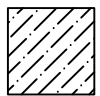

LEGEND:

-  REMOVABLE TABLES
-  FIXED WORK STATION

CENTRAL MICHIGAN UNIVERSITY
COVID-19 PLANNING

DRAWING SET INFO

SOE SCHEMATIC DESIGN REVIEW	<input type="checkbox"/>
ISSUE DATE:	
SOE SCHEMATIC DESIGN REVIEW	<input type="checkbox"/>
ISSUE DATE:	
SOE DESIGN DEVELOPMENT REVIEW	<input type="checkbox"/>
ISSUE DATE:	
SOE DESIGN DEVELOPMENT REVIEW	<input type="checkbox"/>
ISSUE DATE:	
SOE CONSTRUCTION DOC. REVIEW	<input type="checkbox"/>
ISSUE DATE:	
SOE CONSTRUCTION DOC. REVIEW	<input type="checkbox"/>
ISSUE DATE:	
BID AND CONSTRUCTION SET	<input type="checkbox"/>
ISSUE DATE:	
FINAL RECORD - AS BUILT SET	<input type="checkbox"/>
ISSUE DATE:	
FOR REFERENCE ONLY	<input type="checkbox"/>
ISSUE DATE:	
STATE PLAN REVIEW	<input type="checkbox"/>
ISSUE DATE:	

ADDENDUM/BULLETIN REVISIONS

Δ	DATE	DESCRIPTION
1		
2		
3		
4		
5		
6		
7		
8		
9		
10		
11		
12		
13		

SCALE: _____ NTS

DRAWN BY: _____
CHECKED BY: _____
APPROVED BY: _____


SHEET NO. _____

A/E PROJECT NO. _____

CMU PROJECT NO. _____

NORTH ART STUDIO
ROOM 101

Capacity:
21 Students
1 Instructor

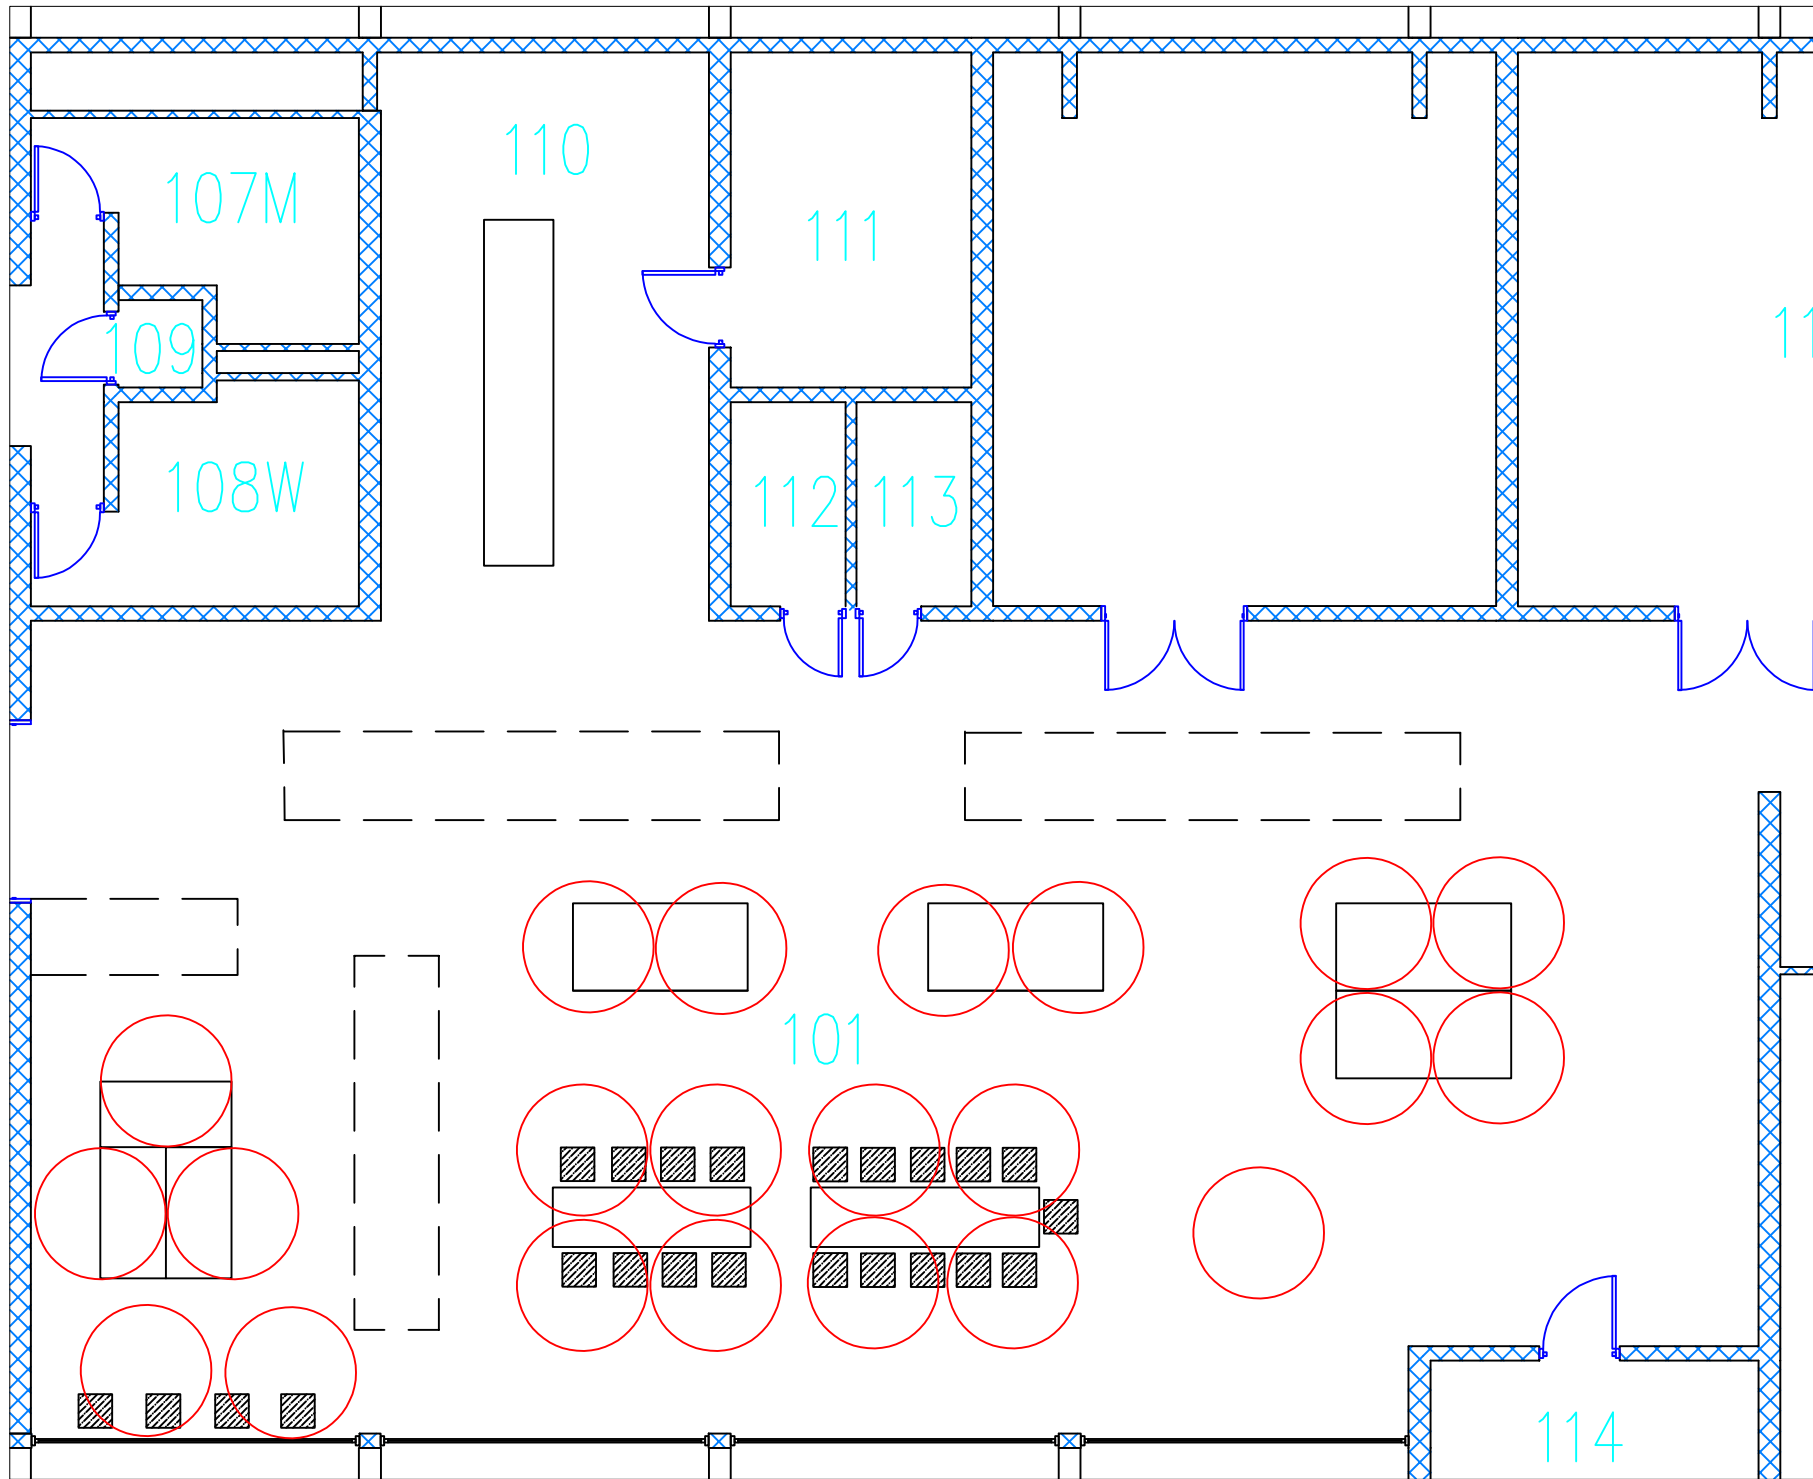

LEGEND:

- REMOVABLE TABLES
- ▨ FIXED WORK STATION

CENTRAL MICHIGAN UNIVERSITY

COVID-19 PLANNING

DRAWING SET INFO

- SDC Schematic Design Review
- SDC Schematic Design Review Issue Date:
- SDC Design Development Review
- SDC Design Development Review Issue Date:
- SDC Construction Doc. Review
- SDC Construction Doc. Review Issue Date:
- BID AND CONSTRUCTION SET
- BID AND CONSTRUCTION SET Issue Date:
- FINAL RECORD - AS BUILT SET
- FINAL RECORD - AS BUILT SET Issue Date:
- FOR REFERENCE ONLY
- STATE PLAN REVIEW
- STATE PLAN REVIEW Issue Date:

ADDENDUM/BULLETIN REVISIONS

Δ	DATE	DESCRIPTION
1		
2		
3		
4		
5		
6		
7		
8		
9		
10		
11		
12		
13		

SCALE NTS

DRAWN BY: _____
CHECKED BY: _____
APPROVED BY: _____


SHEET NO.

A/E PROJECT NO.



CMU PROJECT NO.

NORTH ART STUDIO
 ROOM 102

Capacity:
 5 Students
 1 Instructor

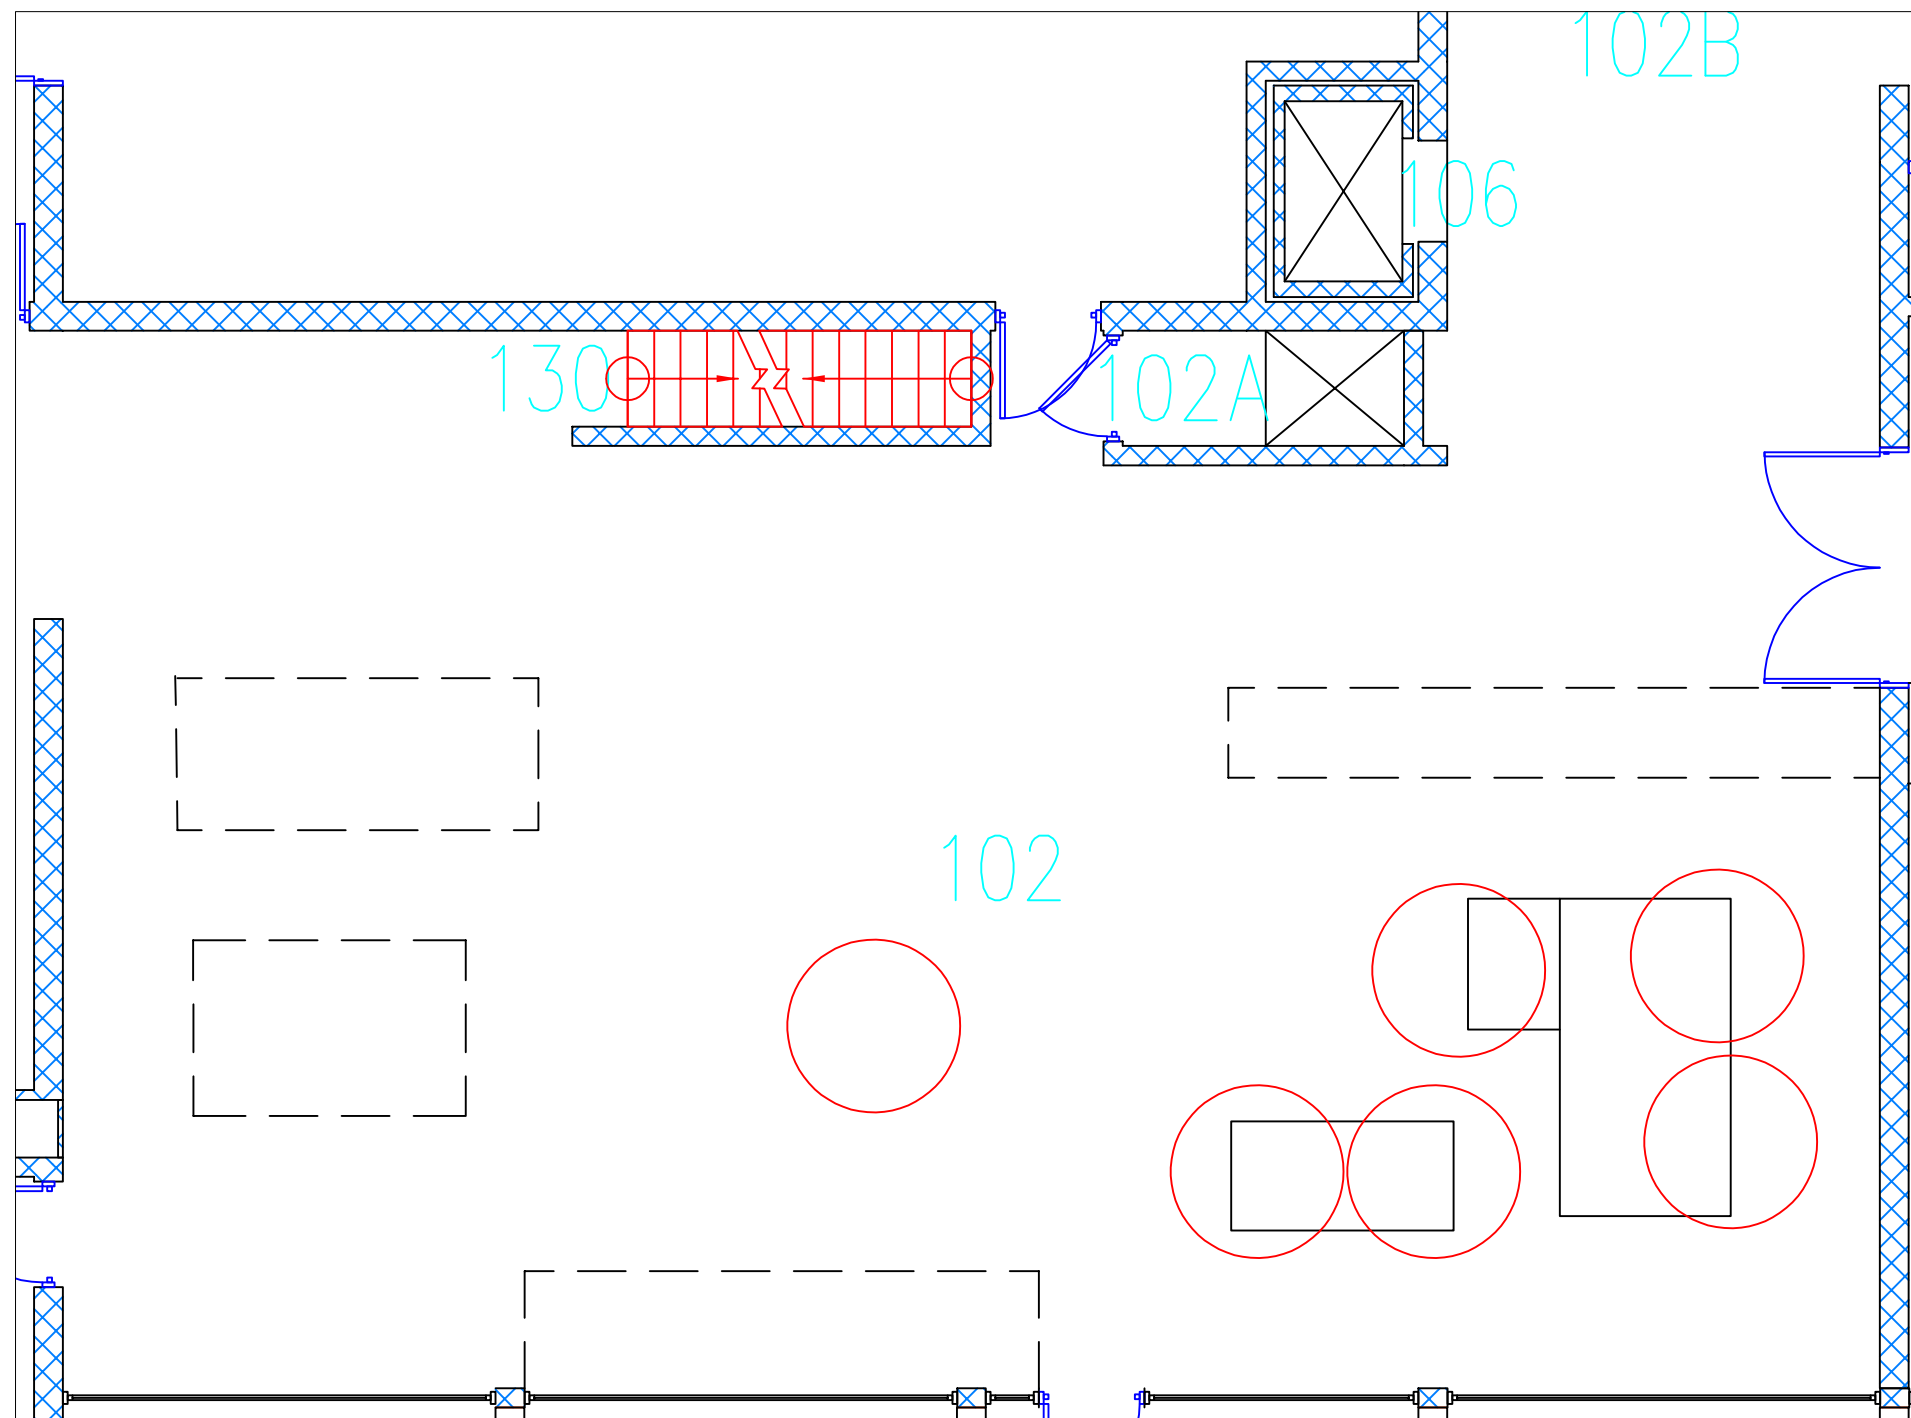

LEGEND:

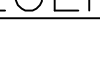-  REMOVABLE TABLES
-  FIXED WORK STATION

CENTRAL MICHIGAN UNIVERSITY

COVID-19 PLANNING

DRAWING SET INFO

- SOE SCHEMATIC DESIGN REVIEW
- ISSUE DATE:
- SOE SCHEMATIC DESIGN REVIEW
- ISSUE DATE:
- SOE DESIGN DEVELOPMENT REVIEW
- ISSUE DATE:
- SOE DESIGN DEVELOPMENT REVIEW
- ISSUE DATE:
- SOE CONSTRUCTION DOC. REVIEW
- ISSUE DATE:
- SOE CONSTRUCTION DOC. REVIEW
- ISSUE DATE:
- BD AND CONSTRUCTION SET
- ISSUE DATE:
- FINAL RECORD - AS BUILT SET
- ISSUE DATE:
- FOR REFERENCE ONLY
- ISSUE DATE:
- STATE PLAN REVIEW
- ISSUE DATE:

ADDENDUM/BULLETIN REVISIONS

Δ	DATE	DESCRIPTION
1		
2		
3		
4		
5		
6		
7		
8		
9		
10		
11		
12		
13		

SCALE: _____ NTS

DRAWN BY: _____
 CHECKED BY: _____
 APPROVED BY: _____

SHEET NO. _____

A/E PROJECT NO. _____

CMU PROJECT NO. _____