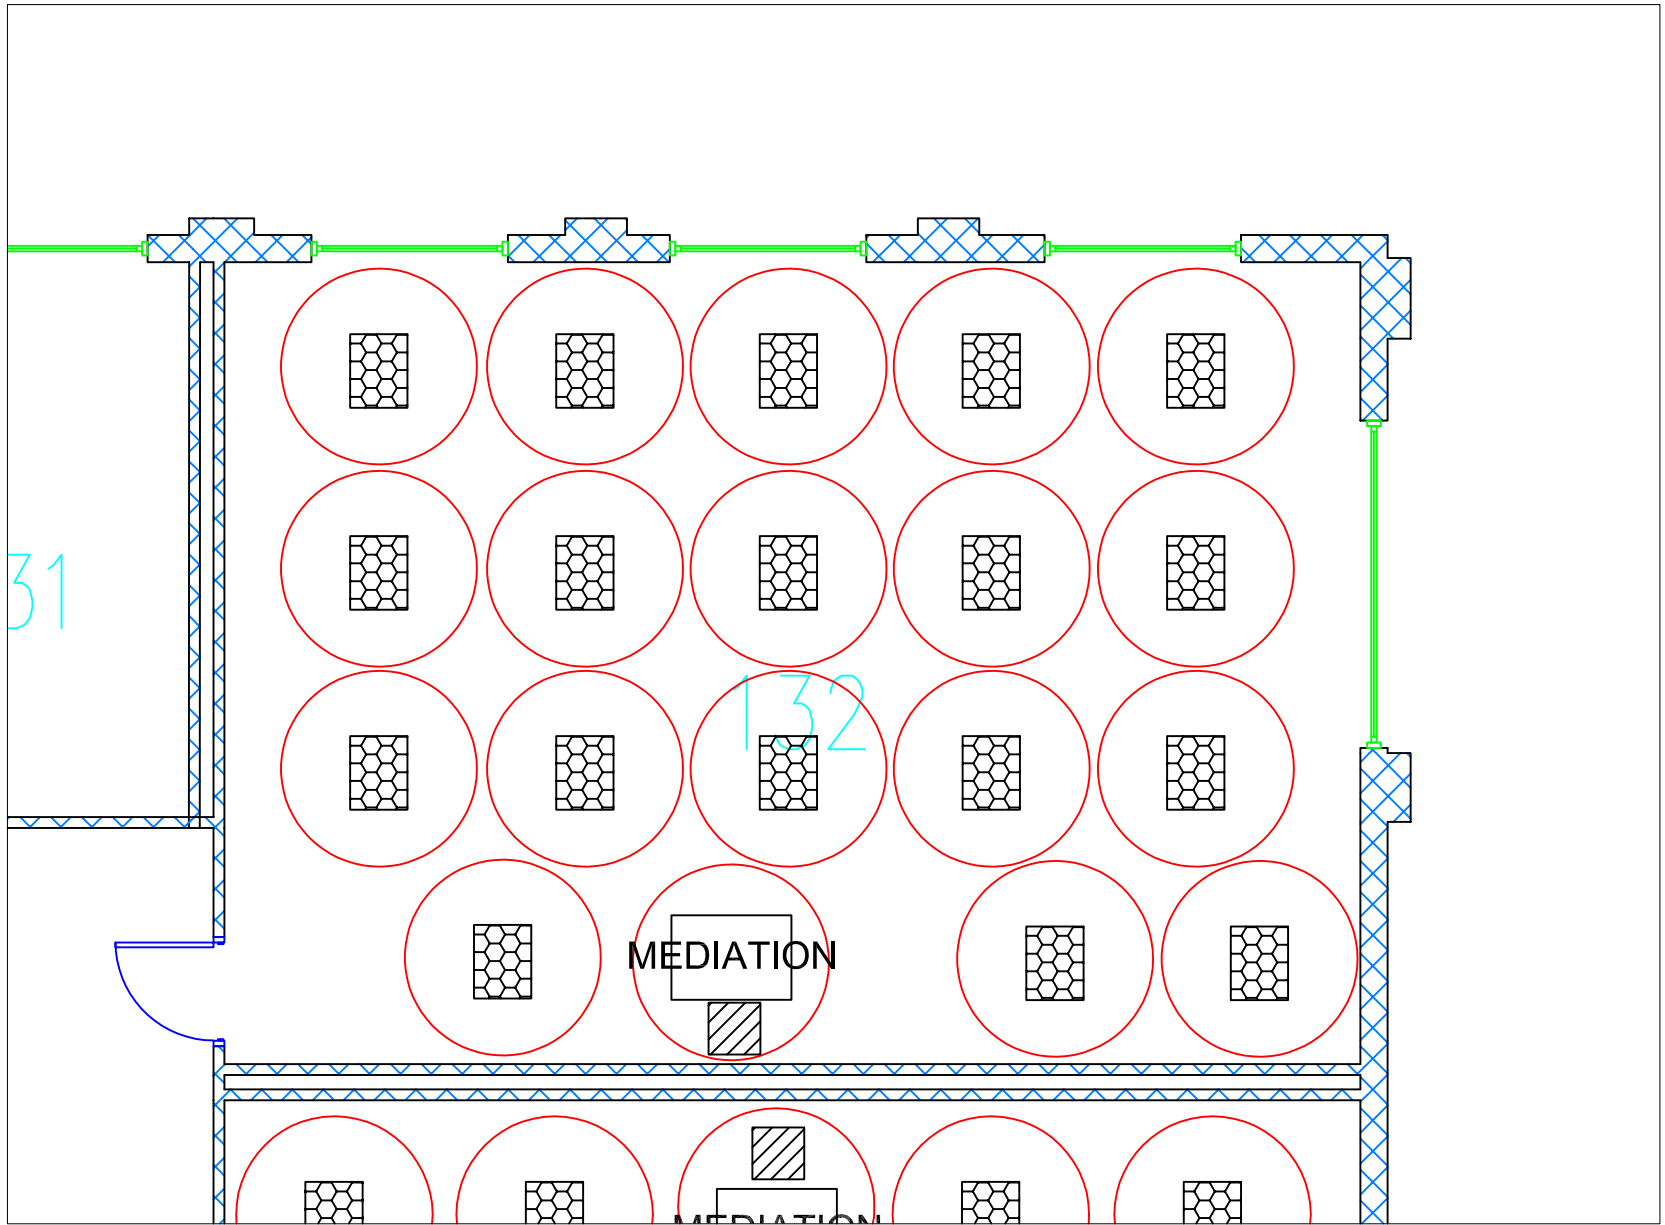
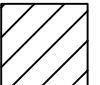

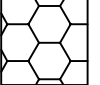


POWERS ROOM 132



Capacity:
18 Students
1 Instructor

LEGEND:

-  REMOVABLE CHAIRS
-  REMOVABLE TABLES
-  TABLET ARM CHAIRS

CENTRAL MICHIGAN UNIVERSITY

COVID-19 PLANNING

DRAWING SET INFO

- SOE SCHEMATIC DESIGN REVIEW
- SOE SCHEMATIC DESIGN REVIEW
- SOE SCHEMATIC DESIGN REVIEW
- SOE DESIGN DEVELOPMENT REVIEW
- SOE DESIGN DEVELOPMENT REVIEW
- SOE DESIGN DEVELOPMENT REVIEW
- SOE CONSTRUCTION DOC. REVIEW
- SOE CONSTRUCTION DOC. REVIEW
- SOE CONSTRUCTION DOC. REVIEW
- BID AND CONSTRUCTION SET
- BID AND CONSTRUCTION SET
- FINAL RECORD - AS BUILT SET
- FINAL RECORD - AS BUILT SET
- FOR REFERENCE ONLY
- STATE PLAN REVIEW
- STATE PLAN REVIEW

ADDENDUM/BULLETIN REVISIONS

Δ	DATE	DESCRIPTION
1		
2		
3		
4		
5		
6		
7		
8		
9		
10		
11		
12		
13		

SCALE: _____ NTS

DRAWN BY: _____
CHECKED BY: _____
APPROVED BY: _____

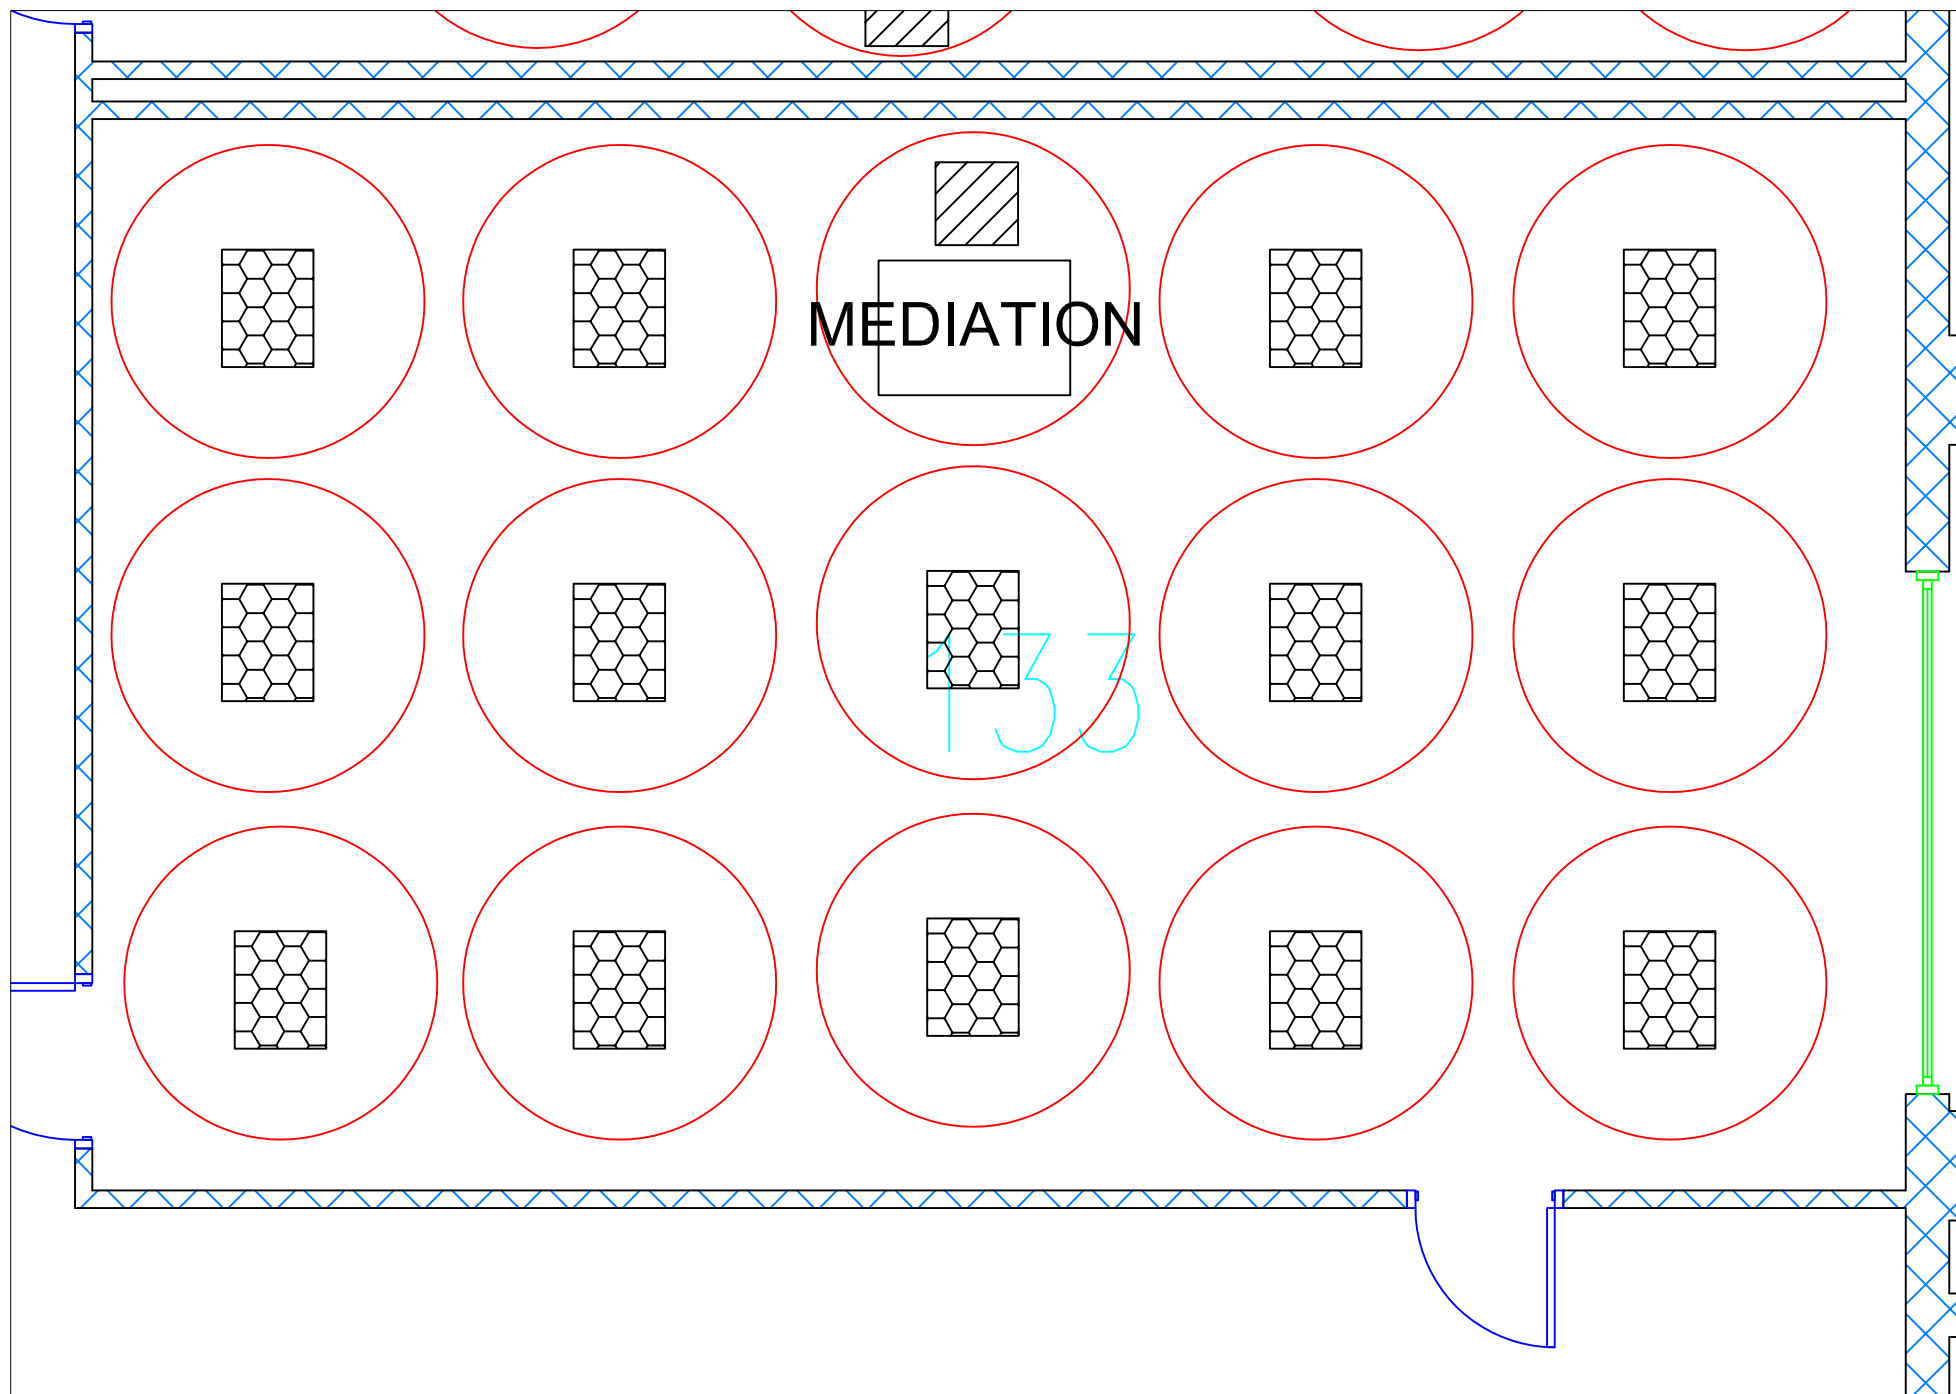
SHEET NO. _____

A/E PROJECT NO. _____

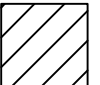

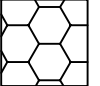
CMU PROJECT NO. _____

POWERS ROOM 133

Capacity:
14 Students
1 Instructor



LEGEND:

-  REMOVABLE CHAIRS
-  REMOVABLE TABLES
-  TABLET ARM CHAIRS

CENTRAL MICHIGAN UNIVERSITY

COVID-19 PLANNING

DRAWING SET INFO

- SOE SCHEMATIC DESIGN REVIEW
- ISSUE DATE:
- SOE SCHEMATIC DESIGN REVIEW
- ISSUE DATE:
- SOE DESIGN DEVELOPMENT REVIEW
- ISSUE DATE:
- SOE DESIGN DEVELOPMENT REVIEW
- ISSUE DATE:
- SOE CONSTRUCTION DOC. REVIEW
- ISSUE DATE:
- SOE CONSTRUCTION DOC. REVIEW
- ISSUE DATE:
- BD AND CONSTRUCTION SET
- ISSUE DATE:
- FINAL RECORD - AS BUILT SET
- ISSUE DATE:
- FOR REFERENCE ONLY
- ISSUE DATE:
- STATE PLAN REVIEW
- ISSUE DATE:

ADDENDUM/BULLETIN REVISIONS

Δ	DATE	DESCRIPTION
1		
2		
3		
4		
5		
6		
7		
8		
9		
10		
11		
12		
13		

SCALE: NTS

DRAWN BY: _____
CHECKED BY: _____
APPROVED BY: _____

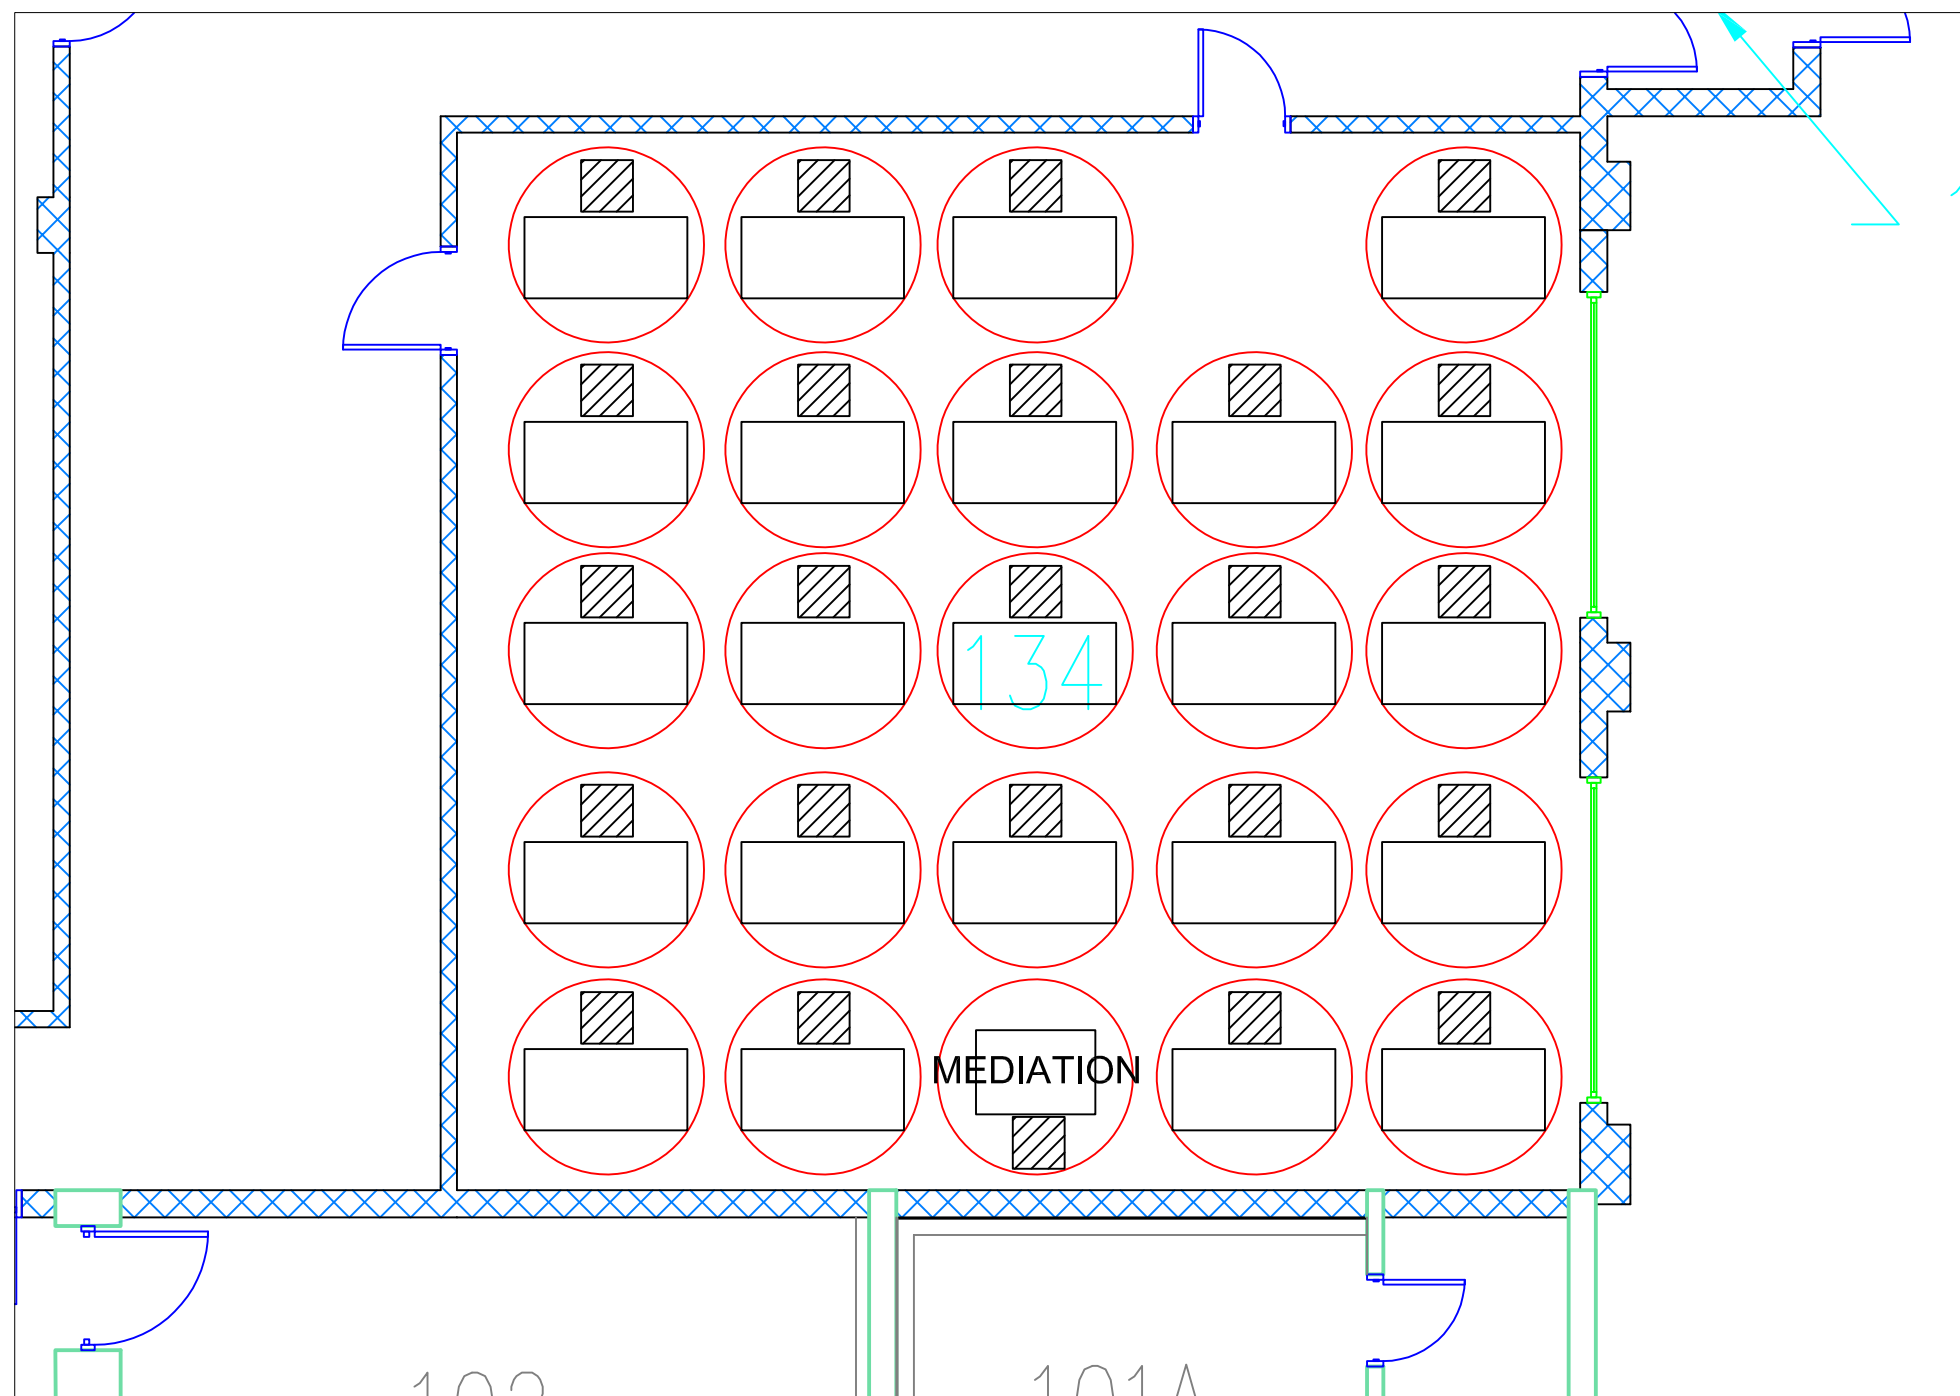
SHEET NO.

A/E PROJECT NO.

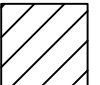

CMU PROJECT NO.

POWERS ROOM 134

**Capacity:
 23 Students
 1 Instructor**



LEGEND:

-  REMOVABLE CHAIRS
-  REMOVABLE TABLES

CENTRAL MICHIGAN UNIVERSITY

COVID-19 PLANNING

DRAWING SET INFO

- SOE SCHEMATIC DESIGN REVIEW
- ISSUE DATE:
- SOE SCHEMATIC DESIGN REVIEW
- ISSUE DATE:
- SOE DESIGN DEVELOPMENT REVIEW
- ISSUE DATE:
- SOE DESIGN DEVELOPMENT REVIEW
- ISSUE DATE:
- SOE CONSTRUCTION DOC. REVIEW
- ISSUE DATE:
- SOE CONSTRUCTION DOC. REVIEW
- ISSUE DATE:
- BD AND CONSTRUCTION SET
- ISSUE DATE:
- FINAL RECORD - AS BUILT SET
- ISSUE DATE:
- FOR REFERENCE ONLY
- ISSUE DATE:
- STATE PLAN REVIEW
- ISSUE DATE:

ADDENDUM/BULLETIN REVISIONS

Δ	DATE	DESCRIPTION
1		
2		
3		
4		
5		
6		
7		
8		
9		
10		
11		
12		
13		

SCALE: _____ NTS

DRAWN BY: _____
 CHECKED BY: _____
 APPROVED BY: _____

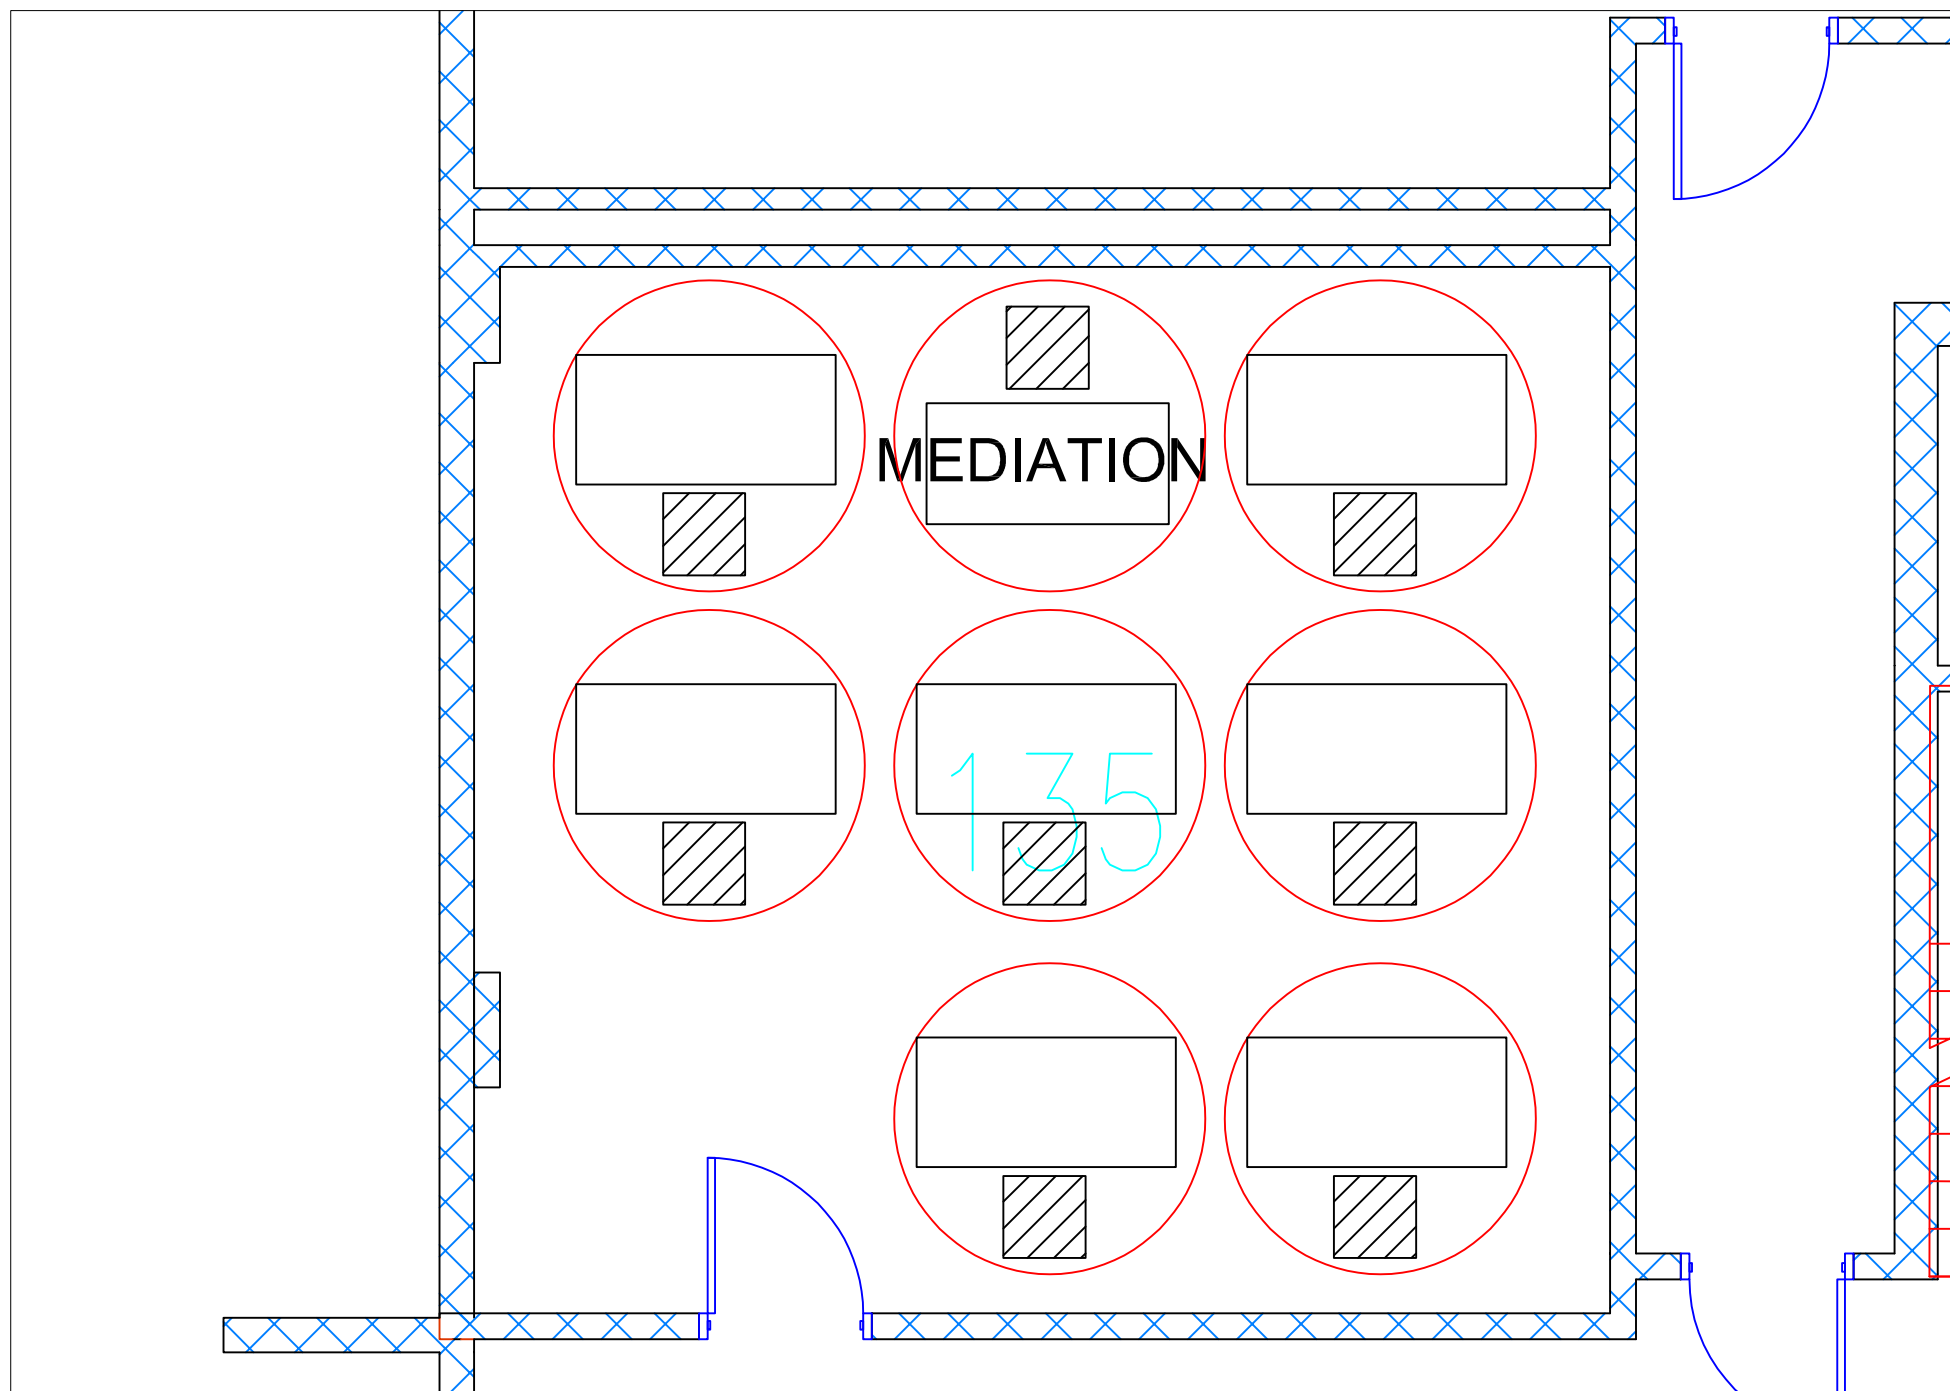
SHEET NO. _____

A/E PROJECT NO. _____

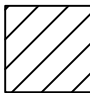
 
CMU PROJECT NO. _____

POWERS ROOM 135

Capacity:
 7 Students
 1 Instructor



LEGEND:

-  REMOVABLE CHAIRS
-  REMOVABLE TABLES

CENTRAL MICHIGAN UNIVERSITY

COVID-19 PLANNING

DRAWING SET INFO

- SOE SCHEMATIC DESIGN REVIEW
- SOE SCHEMATIC DESIGN REVIEW
- SOE DESIGN DEVELOPMENT REVIEW
- SOE DESIGN DEVELOPMENT REVIEW
- SOE DESIGN DEVELOPMENT REVIEW
- SOE CONSTRUCTION DOC. REVIEW
- SOE CONSTRUCTION DOC. REVIEW
- SOE CONSTRUCTION DOC. REVIEW
- BID AND CONSTRUCTION SET
- FINAL RECORD - AS BUILT SET
- FOR REFERENCE ONLY
- STATE PLAN REVIEW

ADDENDUM/BULLETIN REVISIONS

Δ	DATE	DESCRIPTION
1		
2		
3		
4		
5		
6		
7		
8		
9		
10		
11		
12		
13		

SCALE _____ NTS

DRAWN BY: _____
 CHECKED BY: _____
 APPROVED BY: _____

SHEET NO. _____

A/E PROJECT NO. _____

CMU PROJECT NO. _____

POWERS ROOM 200

Capacity:
14 Students
1 Instructor

CENTRAL MICHIGAN UNIVERSITY

COVID-19 PLANNING

DRAWING SET INFO

- SOE SCHEMATIC DESIGN REVIEW
- ISSUE DATE:
- SOE SCHEMATIC DESIGN REVIEW
- ISSUE DATE:
- SOE DESIGN DEVELOPMENT REVIEW
- ISSUE DATE:
- SOE DESIGN DEVELOPMENT REVIEW
- ISSUE DATE:
- SOE CONSTRUCTION DOC. REVIEW
- ISSUE DATE:
- SOE CONSTRUCTION DOC. REVIEW
- ISSUE DATE:
- BD AND CONSTRUCTION SET
- ISSUE DATE:
- FINAL RECORD - AS BUILT SET
- ISSUE DATE:
- FOR REFERENCE ONLY
- ISSUE DATE:
- STATE PLAN REVIEW
- ISSUE DATE:

ADDENDUM/BULLETIN REVISIONS

Δ	DATE	DESCRIPTION
1		
2		
3		
4		
5		
6		
7		
8		
9		
10		
11		
12		
13		

SCALE: _____ NTS

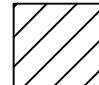

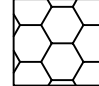
DRAWN BY: _____
CHECKED BY: _____
APPROVED BY: _____

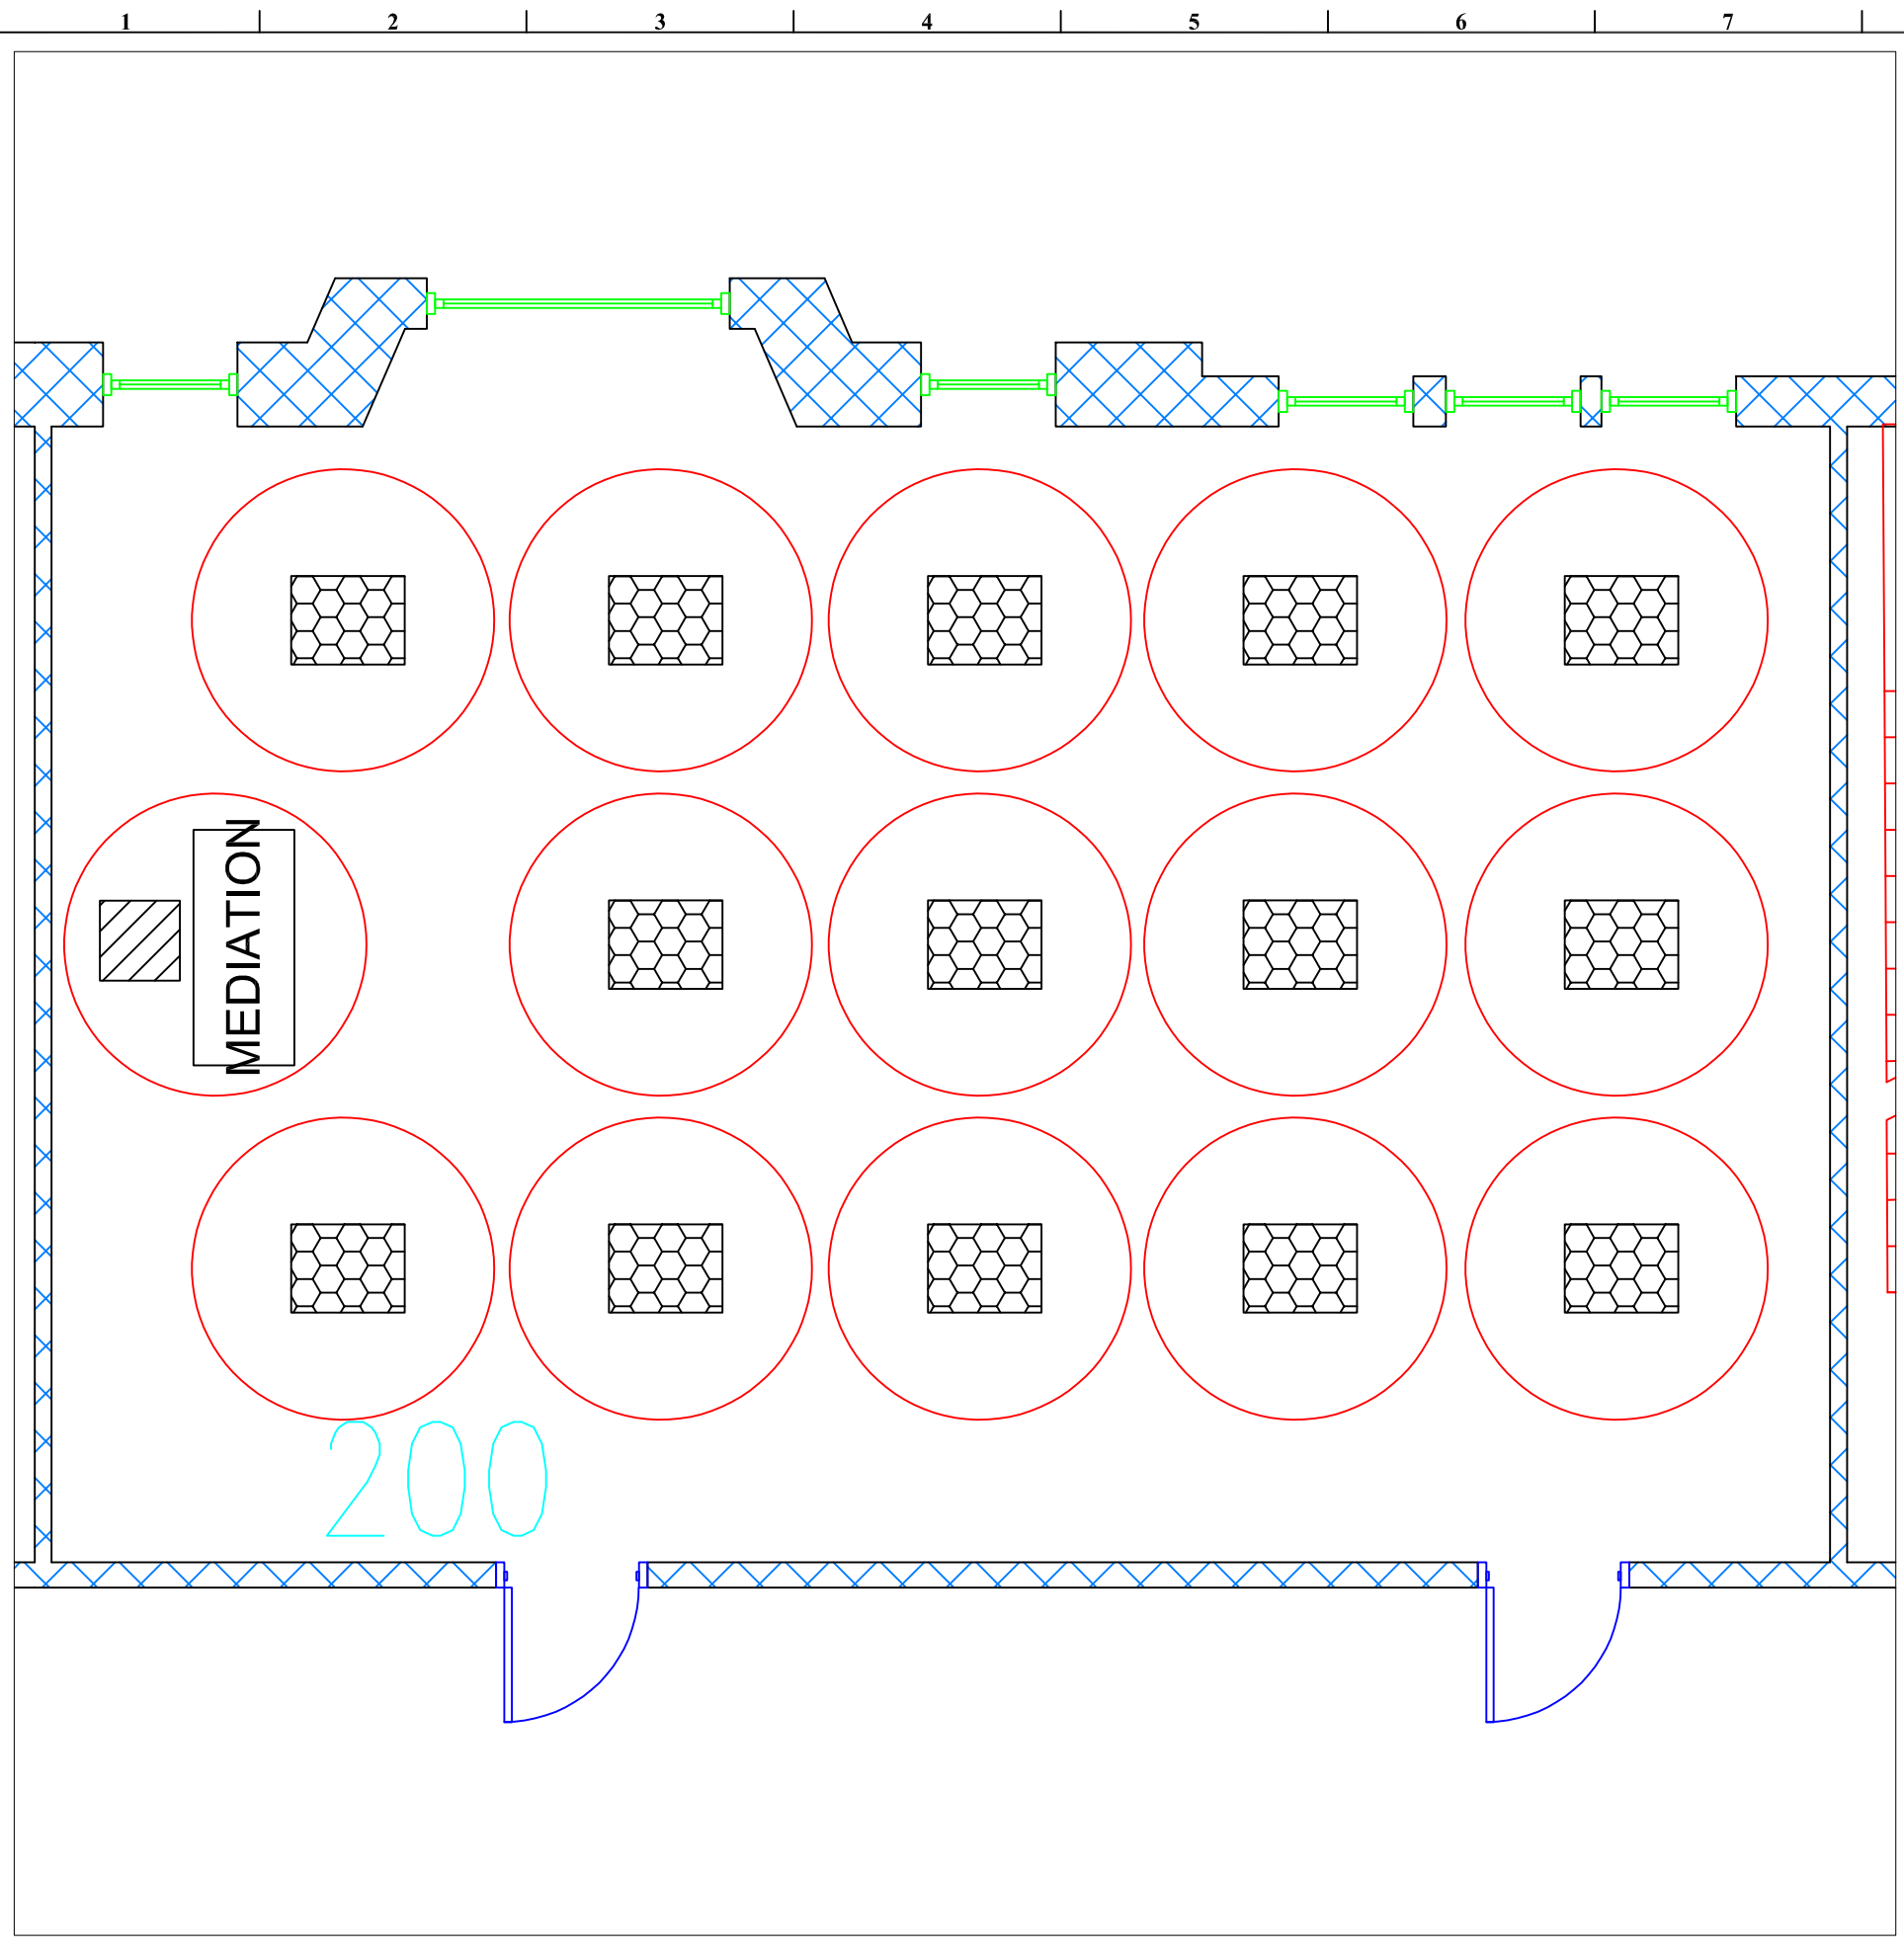
SHEET NO. _____

A/E PROJECT NO. _____

CMU PROJECT NO. _____

LEGEND:

-  REMOVABLE CHAIRS
-  REMOVABLE TABLES
-  TABLET ARM CHAIRS



H
G
F
E
D
C
B
A

1 2 3 4 5 6 7 8 9 10

1 2 3 4 5 6 7 8 9 10

200

MEDIATION

POWERS ROOM 204

Capacity:
8 Students
1 Instructor

CENTRAL MICHIGAN UNIVERSITY

COVID-19 PLANNING

DRAWING SET INFO

- SOE SCHEMATIC DESIGN REVIEW
- ISSUE DATE:
- SOE SCHEMATIC DESIGN REVIEW
- ISSUE DATE:
- SOE DESIGN DEVELOPMENT REVIEW
- ISSUE DATE:
- SOE DESIGN DEVELOPMENT REVIEW
- ISSUE DATE:
- SOE CONSTRUCTION DOC. REVIEW
- ISSUE DATE:
- SOE CONSTRUCTION DOC. REVIEW
- ISSUE DATE:
- BD AND CONSTRUCTION SET
- ISSUE DATE:
- FINAL RECORD - AS BUILT SET
- ISSUE DATE:
- FOR REFERENCE ONLY
- ISSUE DATE:
- STATE PLAN REVIEW
- ISSUE DATE:

ADDENDUM/BULLETIN REVISIONS

Δ	DATE	DESCRIPTION
1		
2		
3		
4		
5		
6		
7		
8		
9		
10		
11		
12		
13		

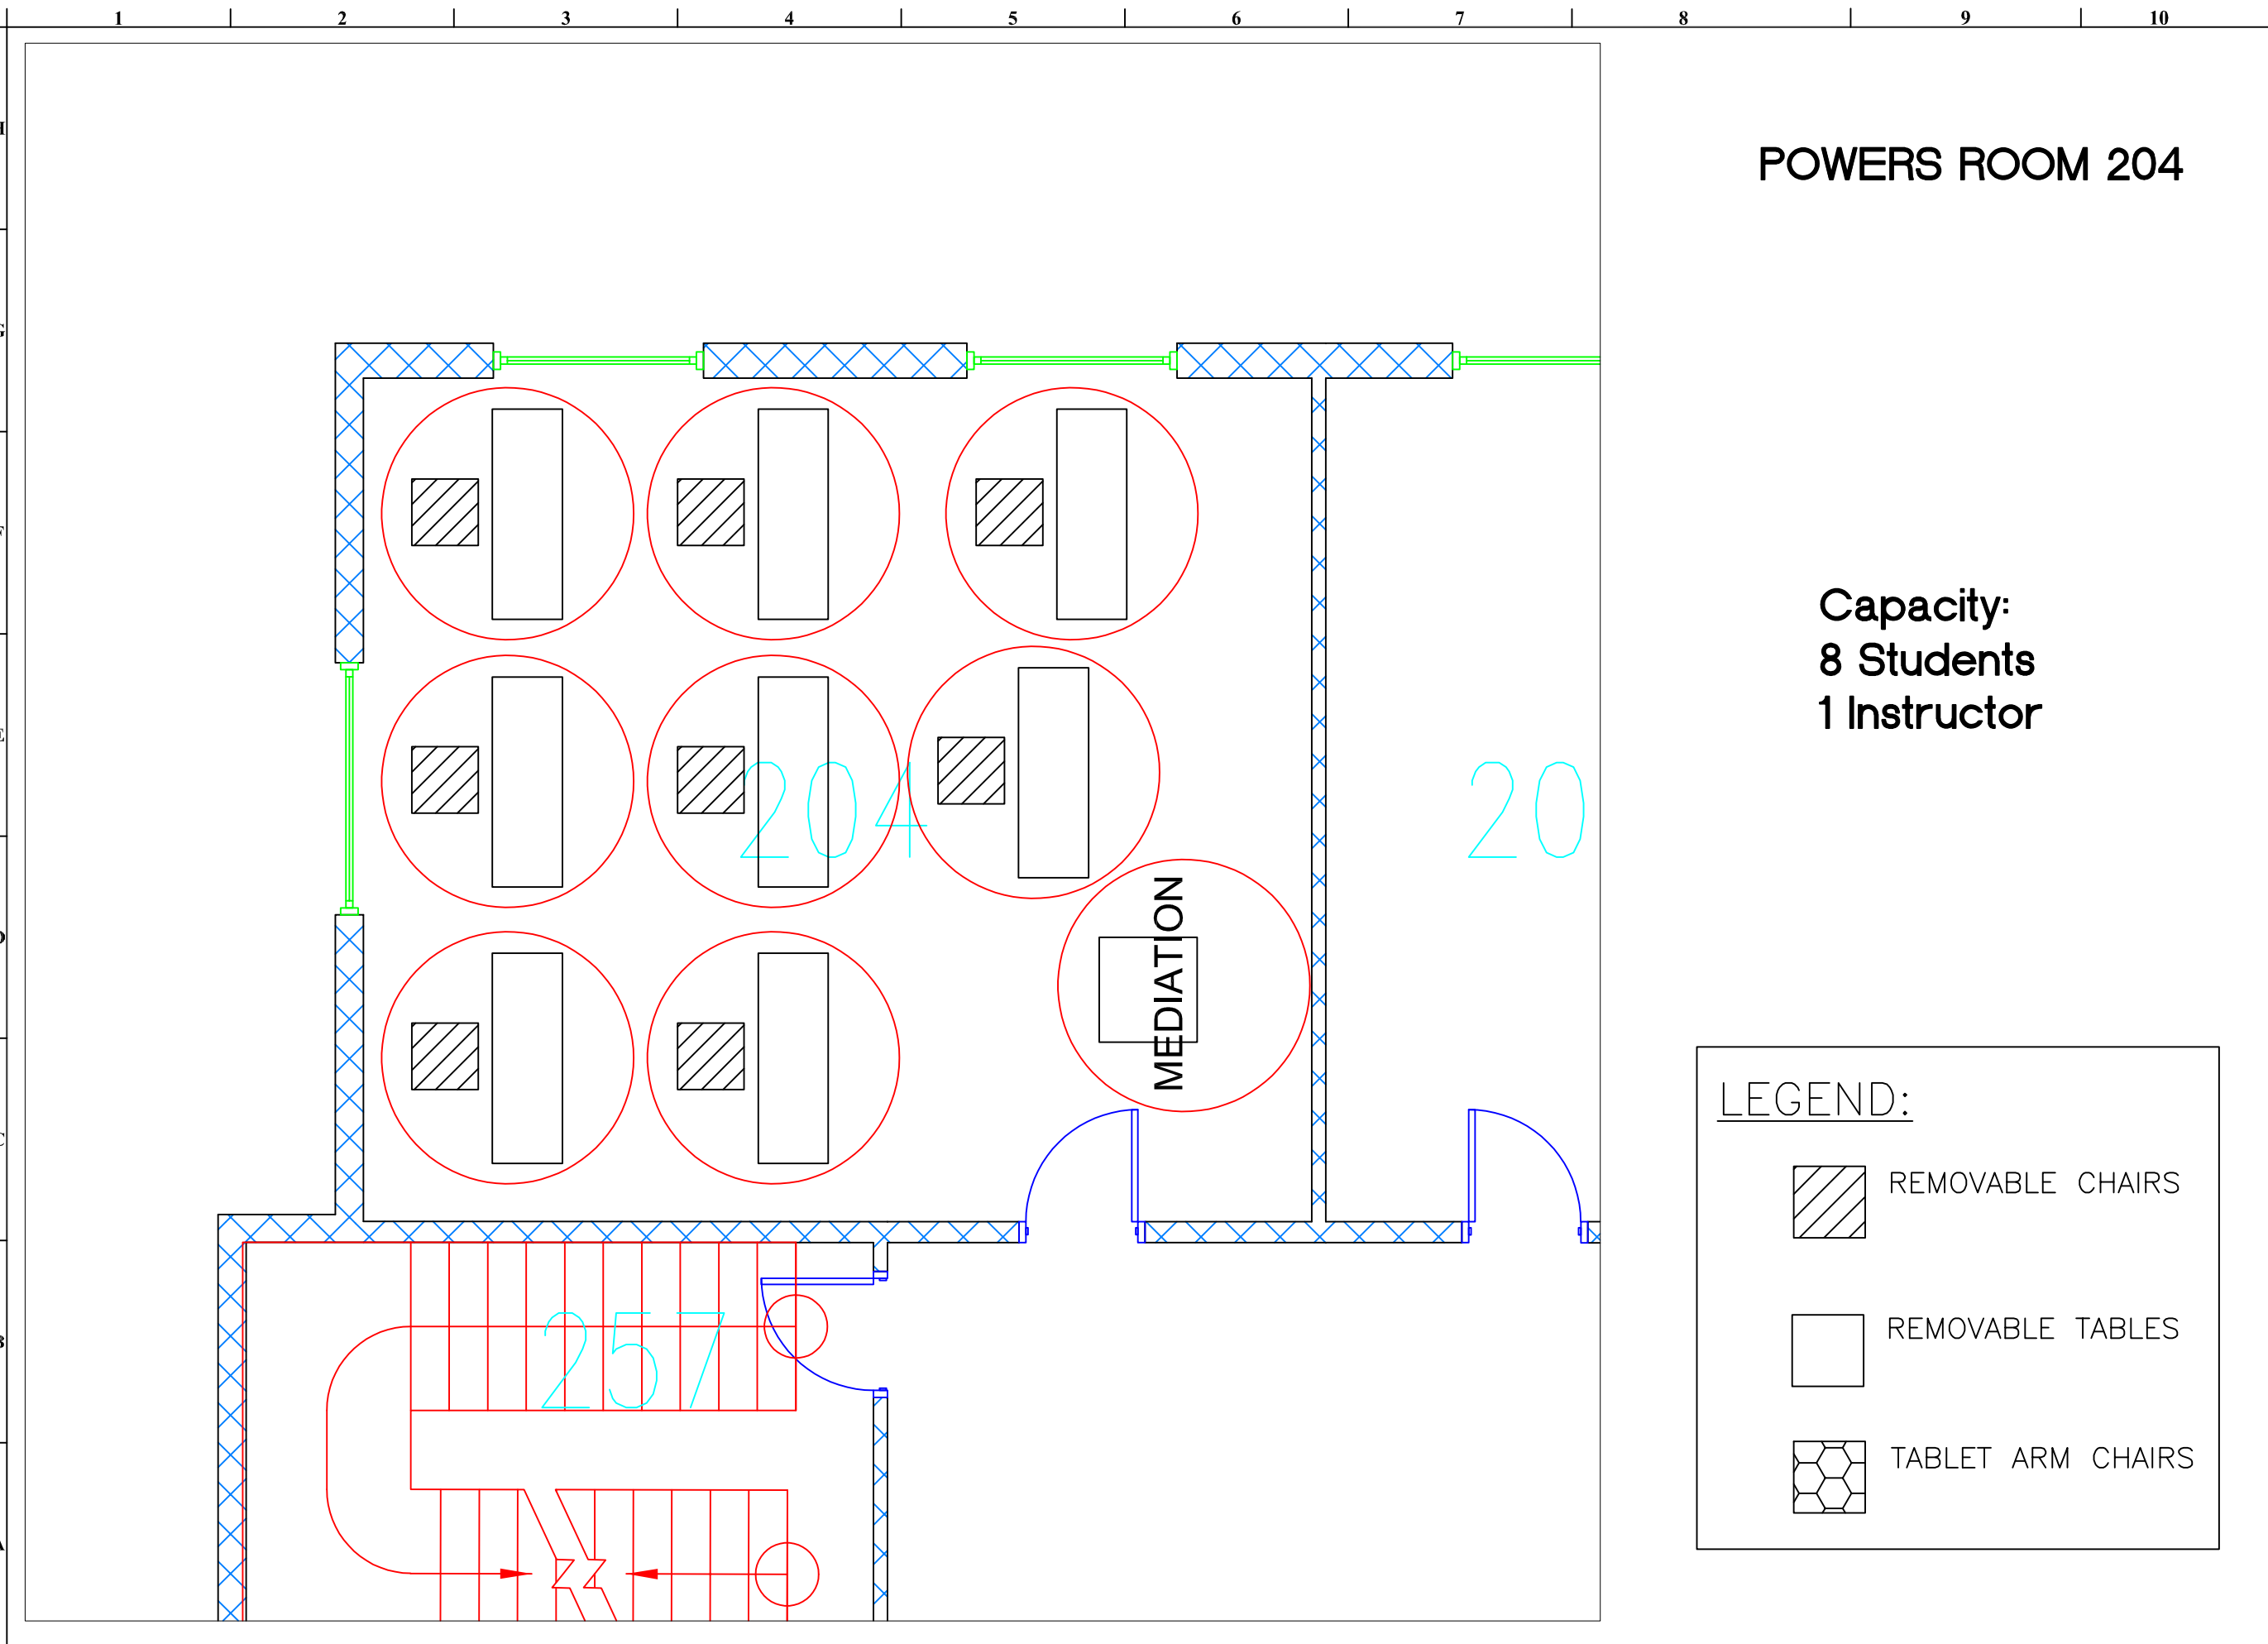
SCALE: NTS

DRAWN BY: _____
CHECKED BY: _____
APPROVED BY: _____

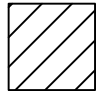
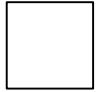
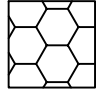
SHEET NO.

A/E PROJECT NO.

CMU PROJECT NO.



LEGEND:

-  REMOVABLE CHAIRS
-  REMOVABLE TABLES
-  TABLET ARM CHAIRS