

# RONAN ROOM 340

Capacity:  
19 Students  
1 Instructor

CENTRAL MICHIGAN UNIVERSITY

COVID-19 PLANNING

### DRAWING SET INFO

- SOE SCHEMATIC DESIGN REVIEW
- ISSUE DATE:
- SOE SCHEMATIC DESIGN REVIEW
- ISSUE DATE:
- SOE DESIGN DEVELOPMENT REVIEW
- ISSUE DATE:
- SOE DESIGN DEVELOPMENT REVIEW
- ISSUE DATE:
- SOE CONSTRUCTION DOC. REVIEW
- ISSUE DATE:
- SOE CONSTRUCTION DOC. REVIEW
- ISSUE DATE:
- SD AND CONSTRUCTION SET
- ISSUE DATE:
- FINAL RECORD - AS BUILT SET
- ISSUE DATE:
- FOR REFERENCE ONLY
- ISSUE DATE:
- STATE PLAN REVIEW
- ISSUE DATE:

### ADDENDUM/BULLETIN REVISIONS

Δ	DATE	DESCRIPTION
1		
2		
3		
4		
5		
6		
7		
8		
9		
10		
11		
12		
13		

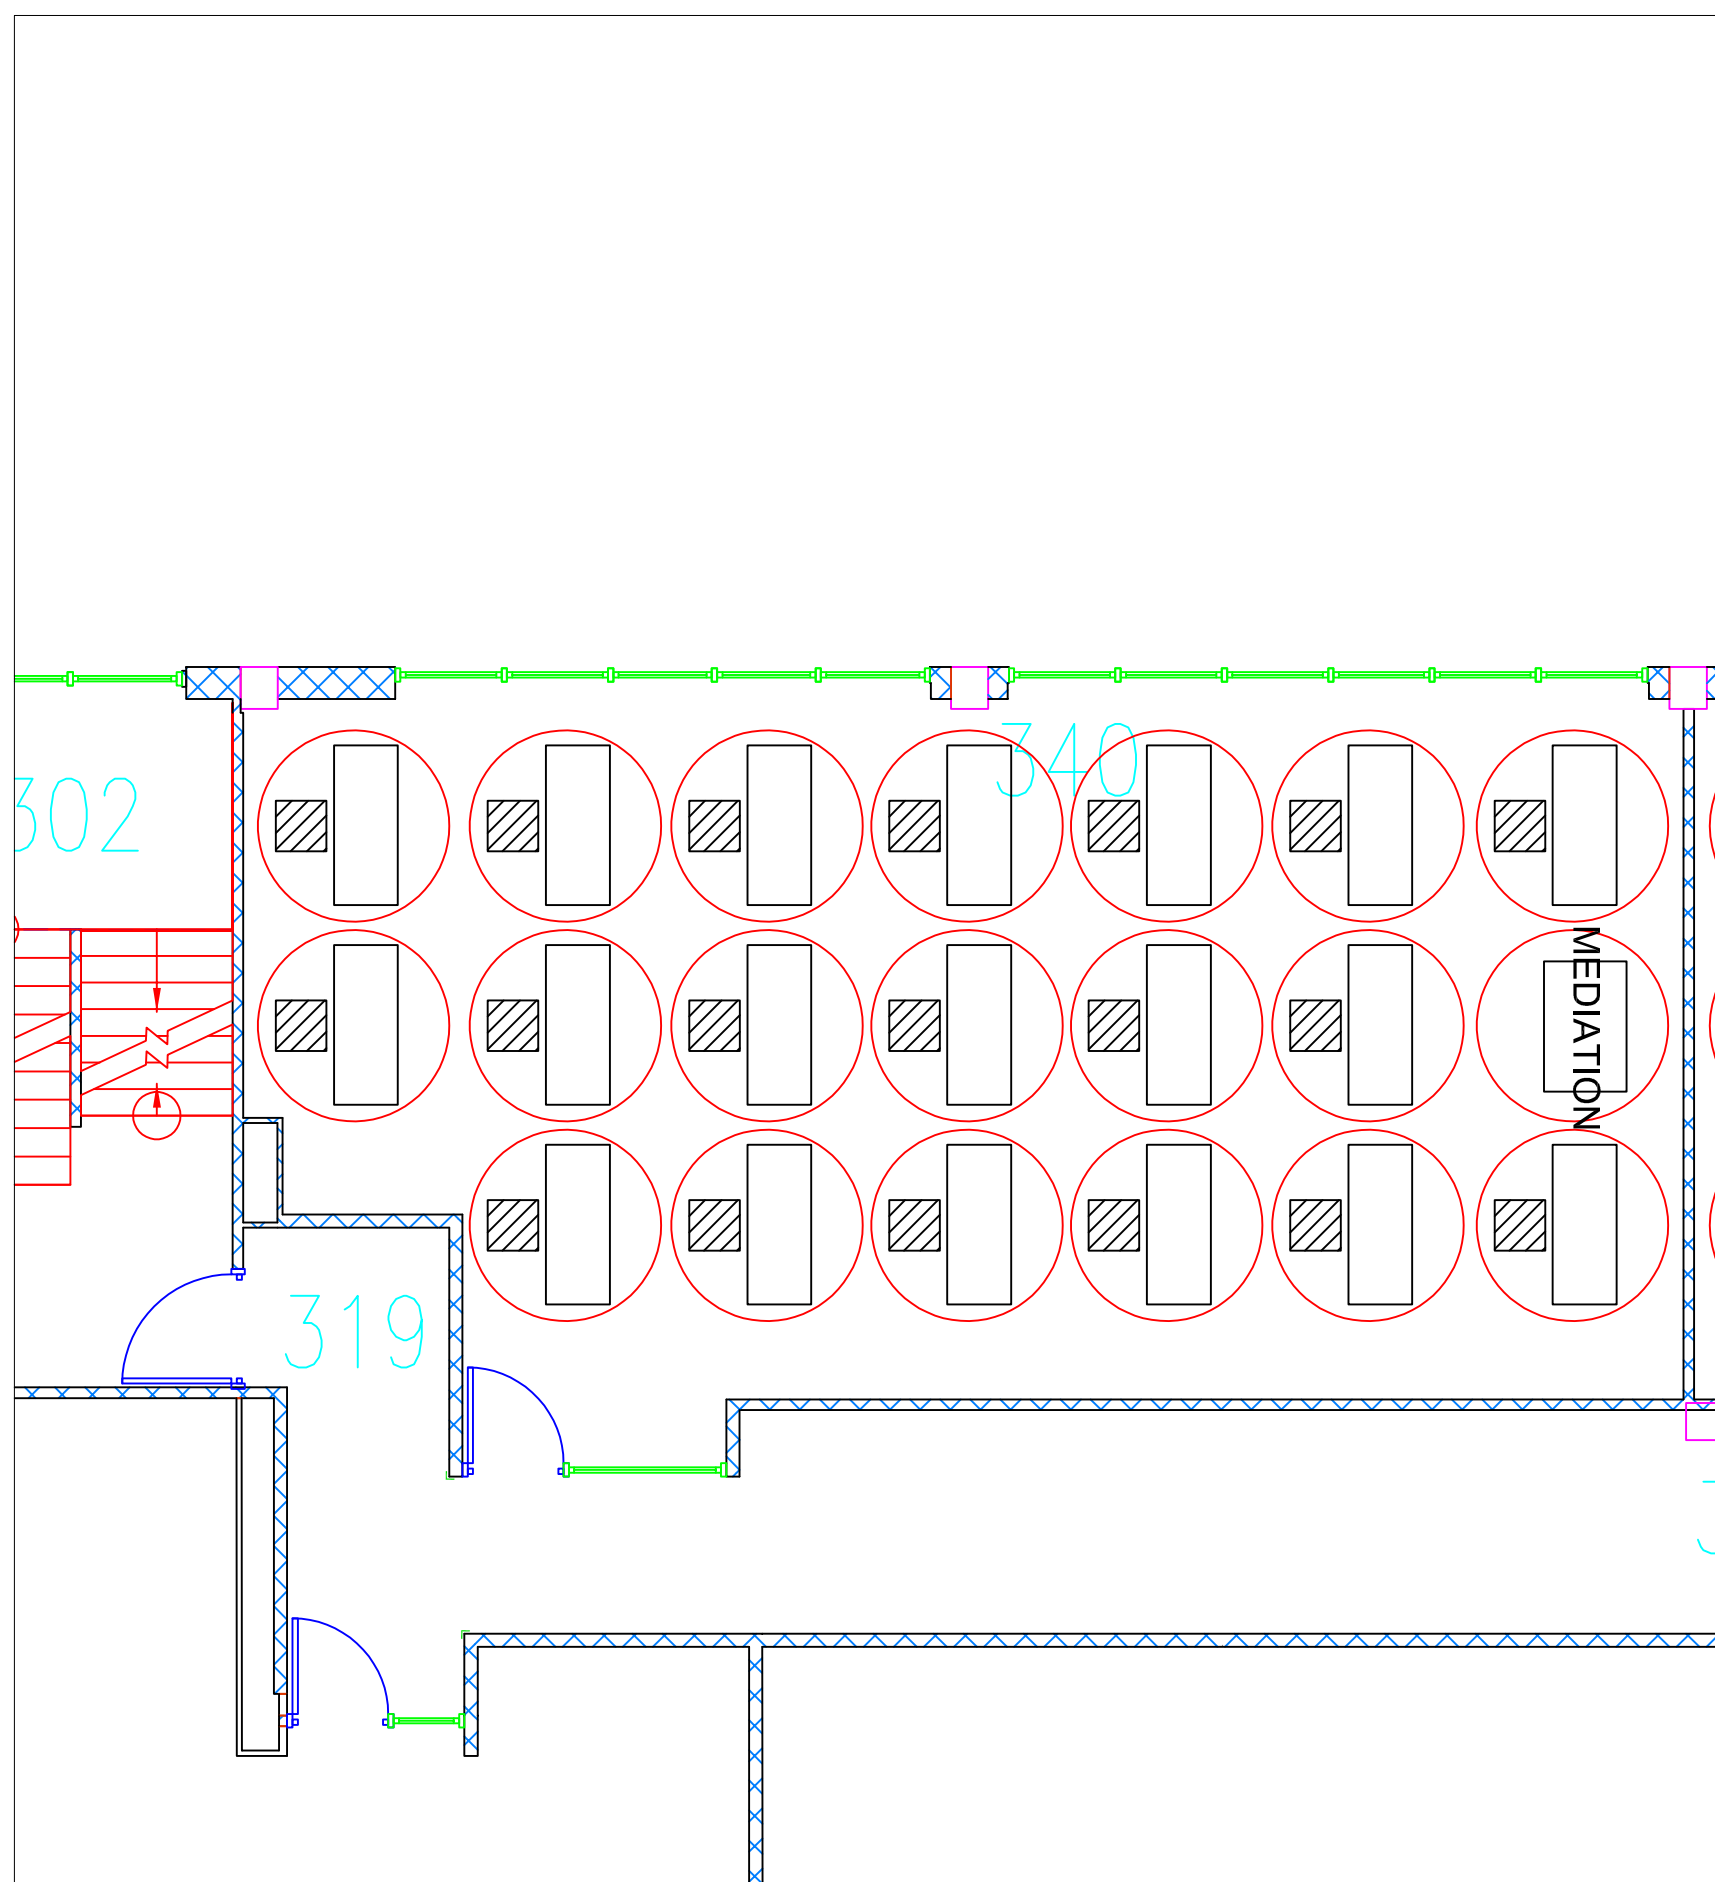
SCALE: \_\_\_\_\_ NTS

DRAWN BY: \_\_\_\_\_  
CHECKED BY: \_\_\_\_\_  
APPROVED BY: \_\_\_\_\_

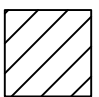
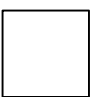
SHEET NO. \_\_\_\_\_

A/E PROJECT NO. \_\_\_\_\_

CMU PROJECT NO. \_\_\_\_\_



**LEGEND:**

-  REMOVABLE CHAIRS
-  REMOVABLE TABLES

# RONAN ROOM 341

Capacity:  
19 Students  
1 Instructor

CENTRAL MICHIGAN UNIVERSITY

COVID-19 PLANNING

DRAWING SET INFO

- SOE SCHEMATIC DESIGN REVIEW
- SOE SCHEMATIC DESIGN REVIEW
- SOE SCHEMATIC DESIGN REVIEW
- SOE DESIGN DEVELOPMENT REVIEW
- SOE DESIGN DEVELOPMENT REVIEW
- SOE DESIGN DEVELOPMENT REVIEW
- SOE CONSTRUCTION DOC. REVIEW
- SOE CONSTRUCTION DOC. REVIEW
- SOE CONSTRUCTION DOC. REVIEW
- BID AND CONSTRUCTION SET
- FINAL RECORD - AS BUILT SET
- FOR REFERENCE ONLY
- STATE PLAN REVIEW
- STATE PLAN REVIEW

ADDENDUM/BULLETIN REVISIONS

Δ	DATE	DESCRIPTION
1		
2		
3		
4		
5		
6		
7		
8		
9		
10		
11		
12		
13		

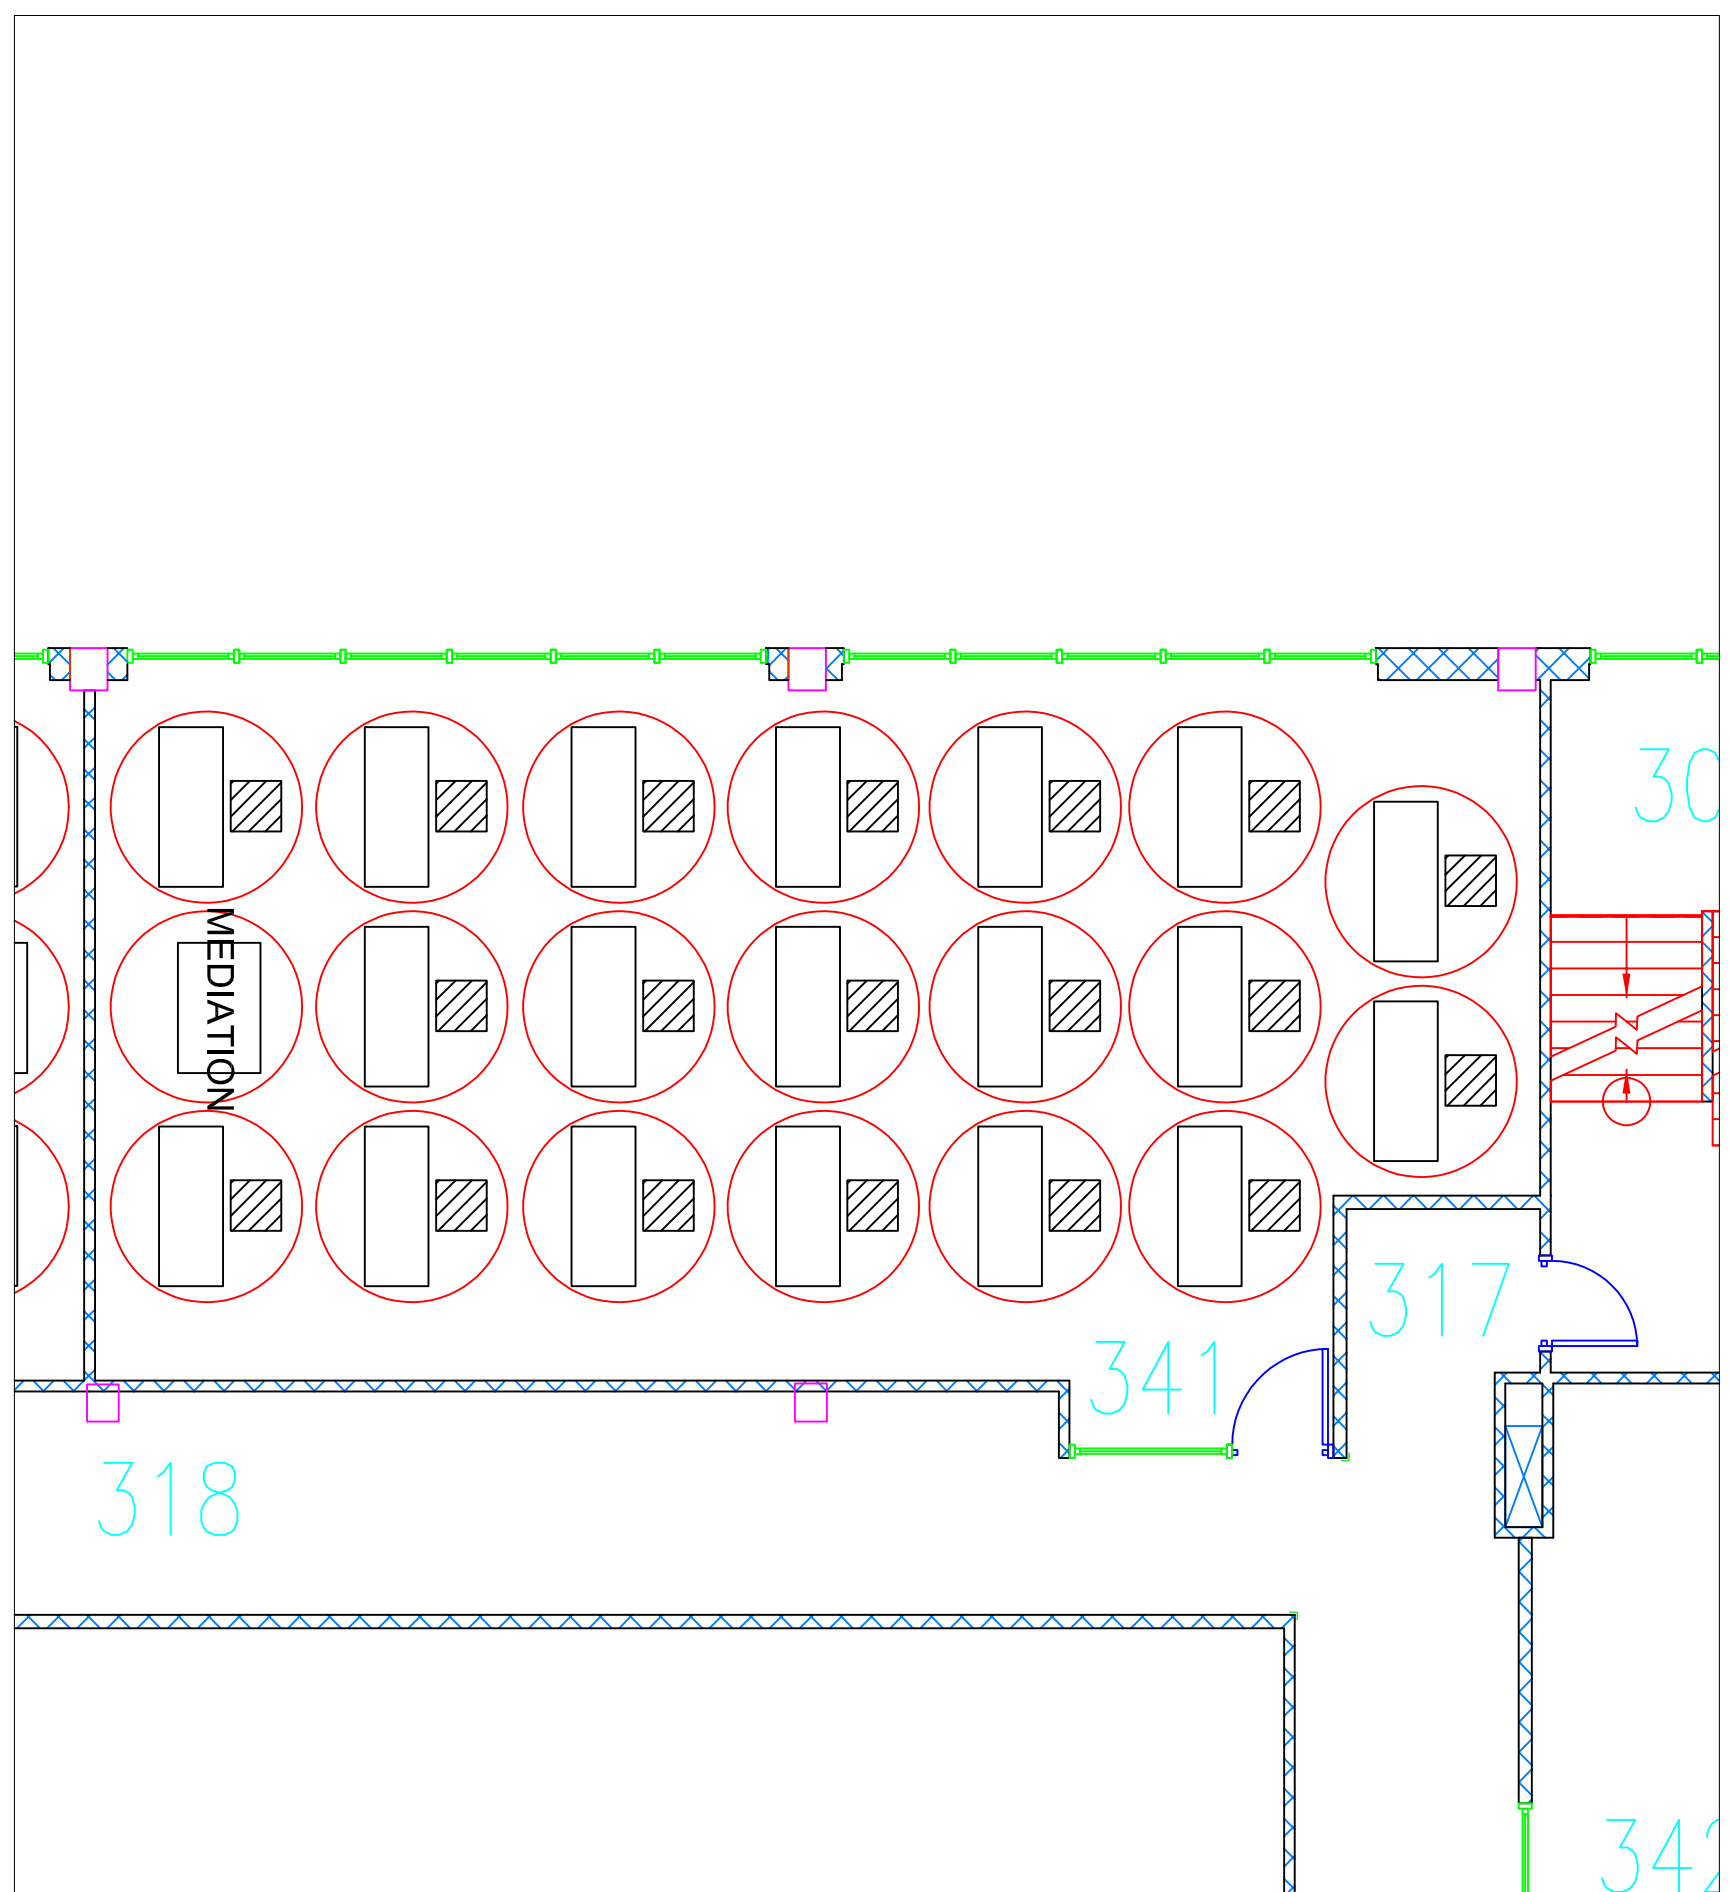
SCALE \_\_\_\_\_ NTS

DRAWN BY: \_\_\_\_\_  
CHECKED BY: \_\_\_\_\_  
APPROVED BY: \_\_\_\_\_

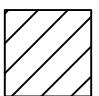
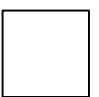
SHEET NO. \_\_\_\_\_

A/E PROJECT NO. \_\_\_\_\_

CMU PROJECT NO. \_\_\_\_\_

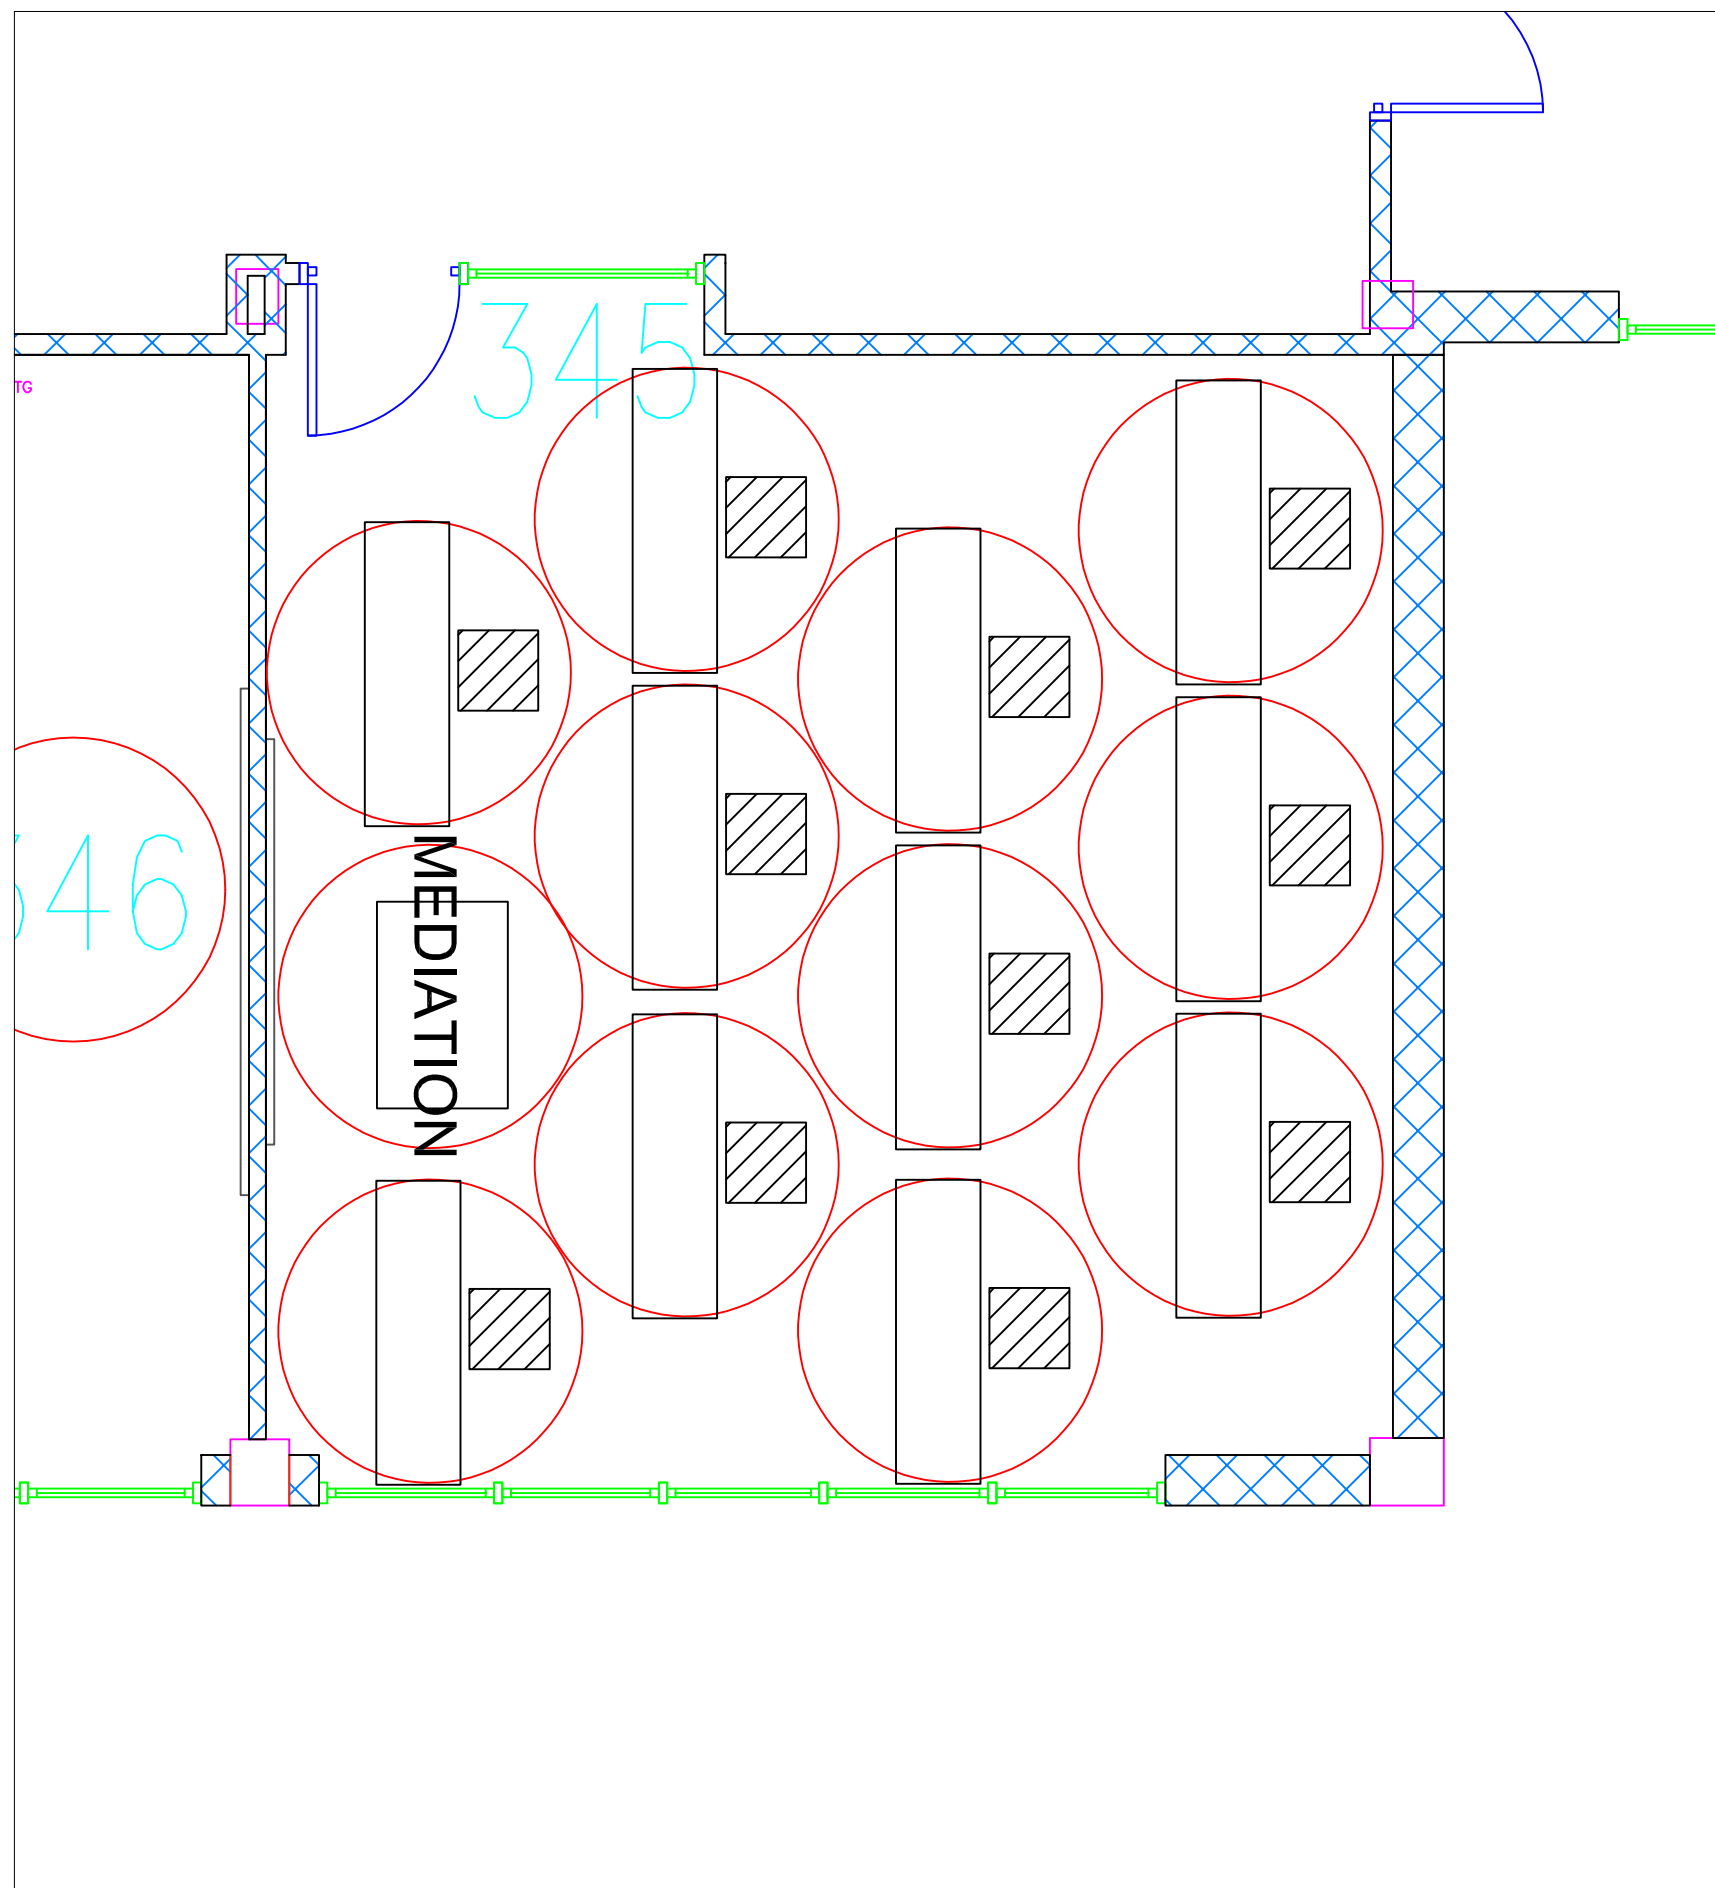


**LEGEND:**

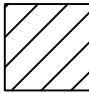
 
-  REMOVABLE CHAIRS
-  REMOVABLE TABLES

# RONAN ROOM 345

Capacity:  
11 Students  
1 Instructor



**LEGEND:**

-  REMOVABLE CHAIRS
-  REMOVABLE TABLES

CENTRAL MICHIGAN UNIVERSITY

COVID-19 PLANNING

**DRAWING SET INFO**

- SOE SCHEMATIC DESIGN REVIEW
- SOE SCHEMATIC DESIGN REVIEW ISSUE DATE:
- SOE DESIGN DEVELOPMENT REVIEW
- SOE DESIGN DEVELOPMENT REVIEW ISSUE DATE:
- SOE DESIGN DEVELOPMENT REVIEW
- SOE DESIGN DEVELOPMENT REVIEW ISSUE DATE:
- SOE CONSTRUCTION DOC. REVIEW
- SOE CONSTRUCTION DOC. REVIEW ISSUE DATE:
- SOE CONSTRUCTION DOC. REVIEW
- SOE CONSTRUCTION DOC. REVIEW ISSUE DATE:
- SO AND CONSTRUCTION SET
- SO AND CONSTRUCTION SET ISSUE DATE:
- FINAL RECORD - AS BUILT SET
- FINAL RECORD - AS BUILT SET ISSUE DATE:
- FOR REFERENCE ONLY
- FOR REFERENCE ONLY ISSUE DATE:
- STATE PLAN REVIEW
- STATE PLAN REVIEW ISSUE DATE:

**ADDENDUM/BULLETIN REVISIONS**

Δ	DATE	DESCRIPTION
1		
2		
3		
4		
5		
6		
7		
8		
9		
10		
11		
12		
13		

SCALE: \_\_\_\_\_ NTS

DRAWN BY: \_\_\_\_\_  
CHECKED BY: \_\_\_\_\_  
APPROVED BY: \_\_\_\_\_

SHEET NO. \_\_\_\_\_

A/E PROJECT NO. \_\_\_\_\_

CMU PROJECT NO. \_\_\_\_\_

DRAWING SET INFO

- SOE SCHEMATIC DESIGN REVIEW
- SOE SCHEMATIC DESIGN REVIEW ISSUE DATE:
- SOE DESIGN DEVELOPMENT REVIEW
- SOE DESIGN DEVELOPMENT REVIEW ISSUE DATE:
- SOE DESIGN DEVELOPMENT REVIEW
- SOE DESIGN DEVELOPMENT REVIEW ISSUE DATE:
- SOE CONSTRUCTION DOC. REVIEW
- SOE CONSTRUCTION DOC. REVIEW ISSUE DATE:
- BID AND CONSTRUCTION SET
- BID AND CONSTRUCTION SET ISSUE DATE:
- FINAL RECORD - AS BUILT SET
- FINAL RECORD - AS BUILT SET ISSUE DATE:
- FOR REFERENCE ONLY
- FOR REFERENCE ONLY ISSUE DATE:
- STATE PLAN REVIEW
- STATE PLAN REVIEW ISSUE DATE:

ADDENDUM/BULLETIN REVISIONS

Δ	DATE	DESCRIPTION
1		
2		
3		
4		
5		
6		
7		
8		
9		
10		
11		
12		
13		

SCALE: \_\_\_\_\_ NTS

DRAWN BY: \_\_\_\_\_  
CHECKED BY: \_\_\_\_\_  
APPROVED BY: \_\_\_\_\_

SHEET NO. \_\_\_\_\_

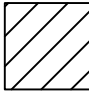

A/E PROJECT NO. \_\_\_\_\_

CMU PROJECT NO. \_\_\_\_\_

# RONAN ROOM 346

Capacity:  
14 Students  
1 Instructor

**LEGEND:**

-  REMOVABLE CHAIRS
-  REMOVABLE TABLES

