

ROWE HALL ROOM 203

Capacity:  
 5 Students  
 1 Instructor

CENTRAL MICHIGAN UNIVERSITY

COVID-19 PLANNING

DRAWING SET INFO

- SOE SCHEMATIC DESIGN REVIEW
- ISSUE DATE:
- SOE SCHEMATIC DESIGN REVIEW
- ISSUE DATE:
- SOE DESIGN DEVELOPMENT REVIEW
- ISSUE DATE:
- SOE DESIGN DEVELOPMENT REVIEW
- ISSUE DATE:
- SOE CONSTRUCTION DOC. REVIEW
- ISSUE DATE:
- SOE CONSTRUCTION DOC. REVIEW
- ISSUE DATE:
- BID AND CONSTRUCTION SET
- ISSUE DATE:
- FINAL RECORD - AS BUILT SET
- ISSUE DATE:
- FOR REFERENCE ONLY
- ISSUE DATE:
- STATE PLAN REVIEW
- ISSUE DATE:

ADDENDUM/BULLETIN REVISIONS

Δ	DATE	DESCRIPTION
1		
2		
3		
4		
5		
6		
7		
8		
9		
10		
11		
12		
13		

SCALE \_\_\_\_\_ NTS

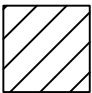
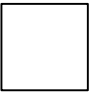
DRAWN BY: \_\_\_\_\_  
 CHECKED BY: \_\_\_\_\_  
 APPROVED BY: \_\_\_\_\_

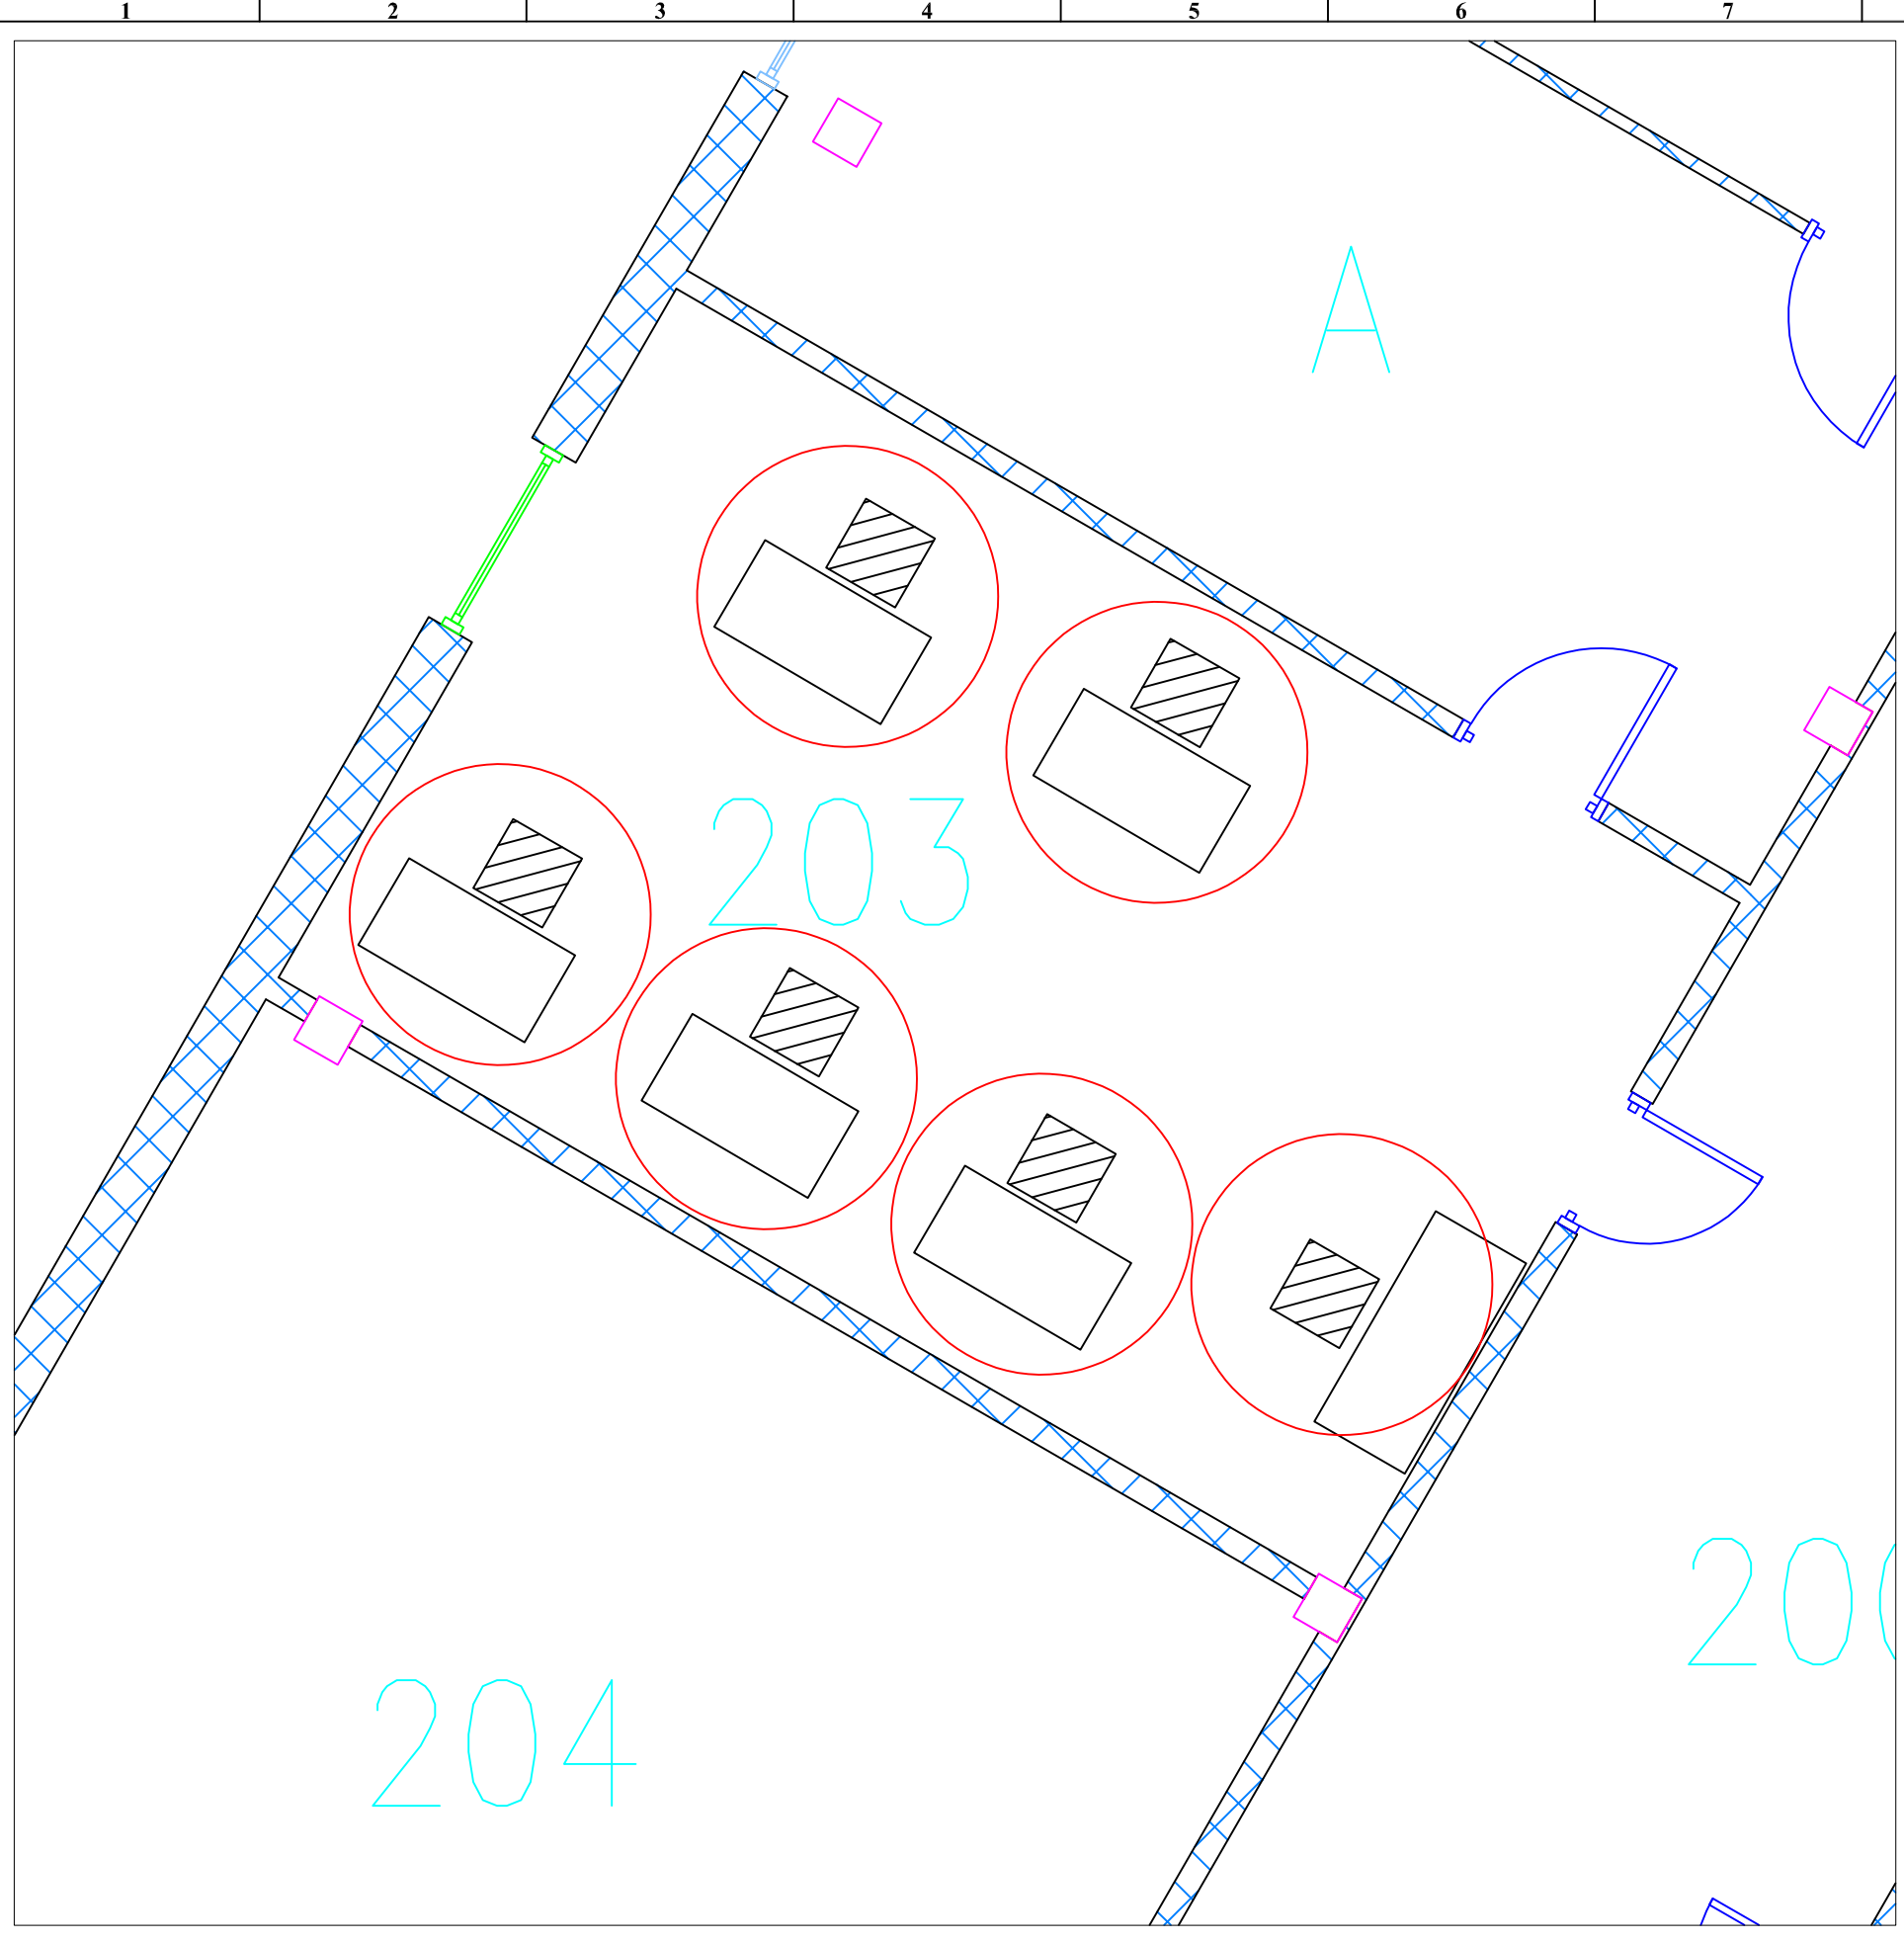
SHEET NO. \_\_\_\_\_

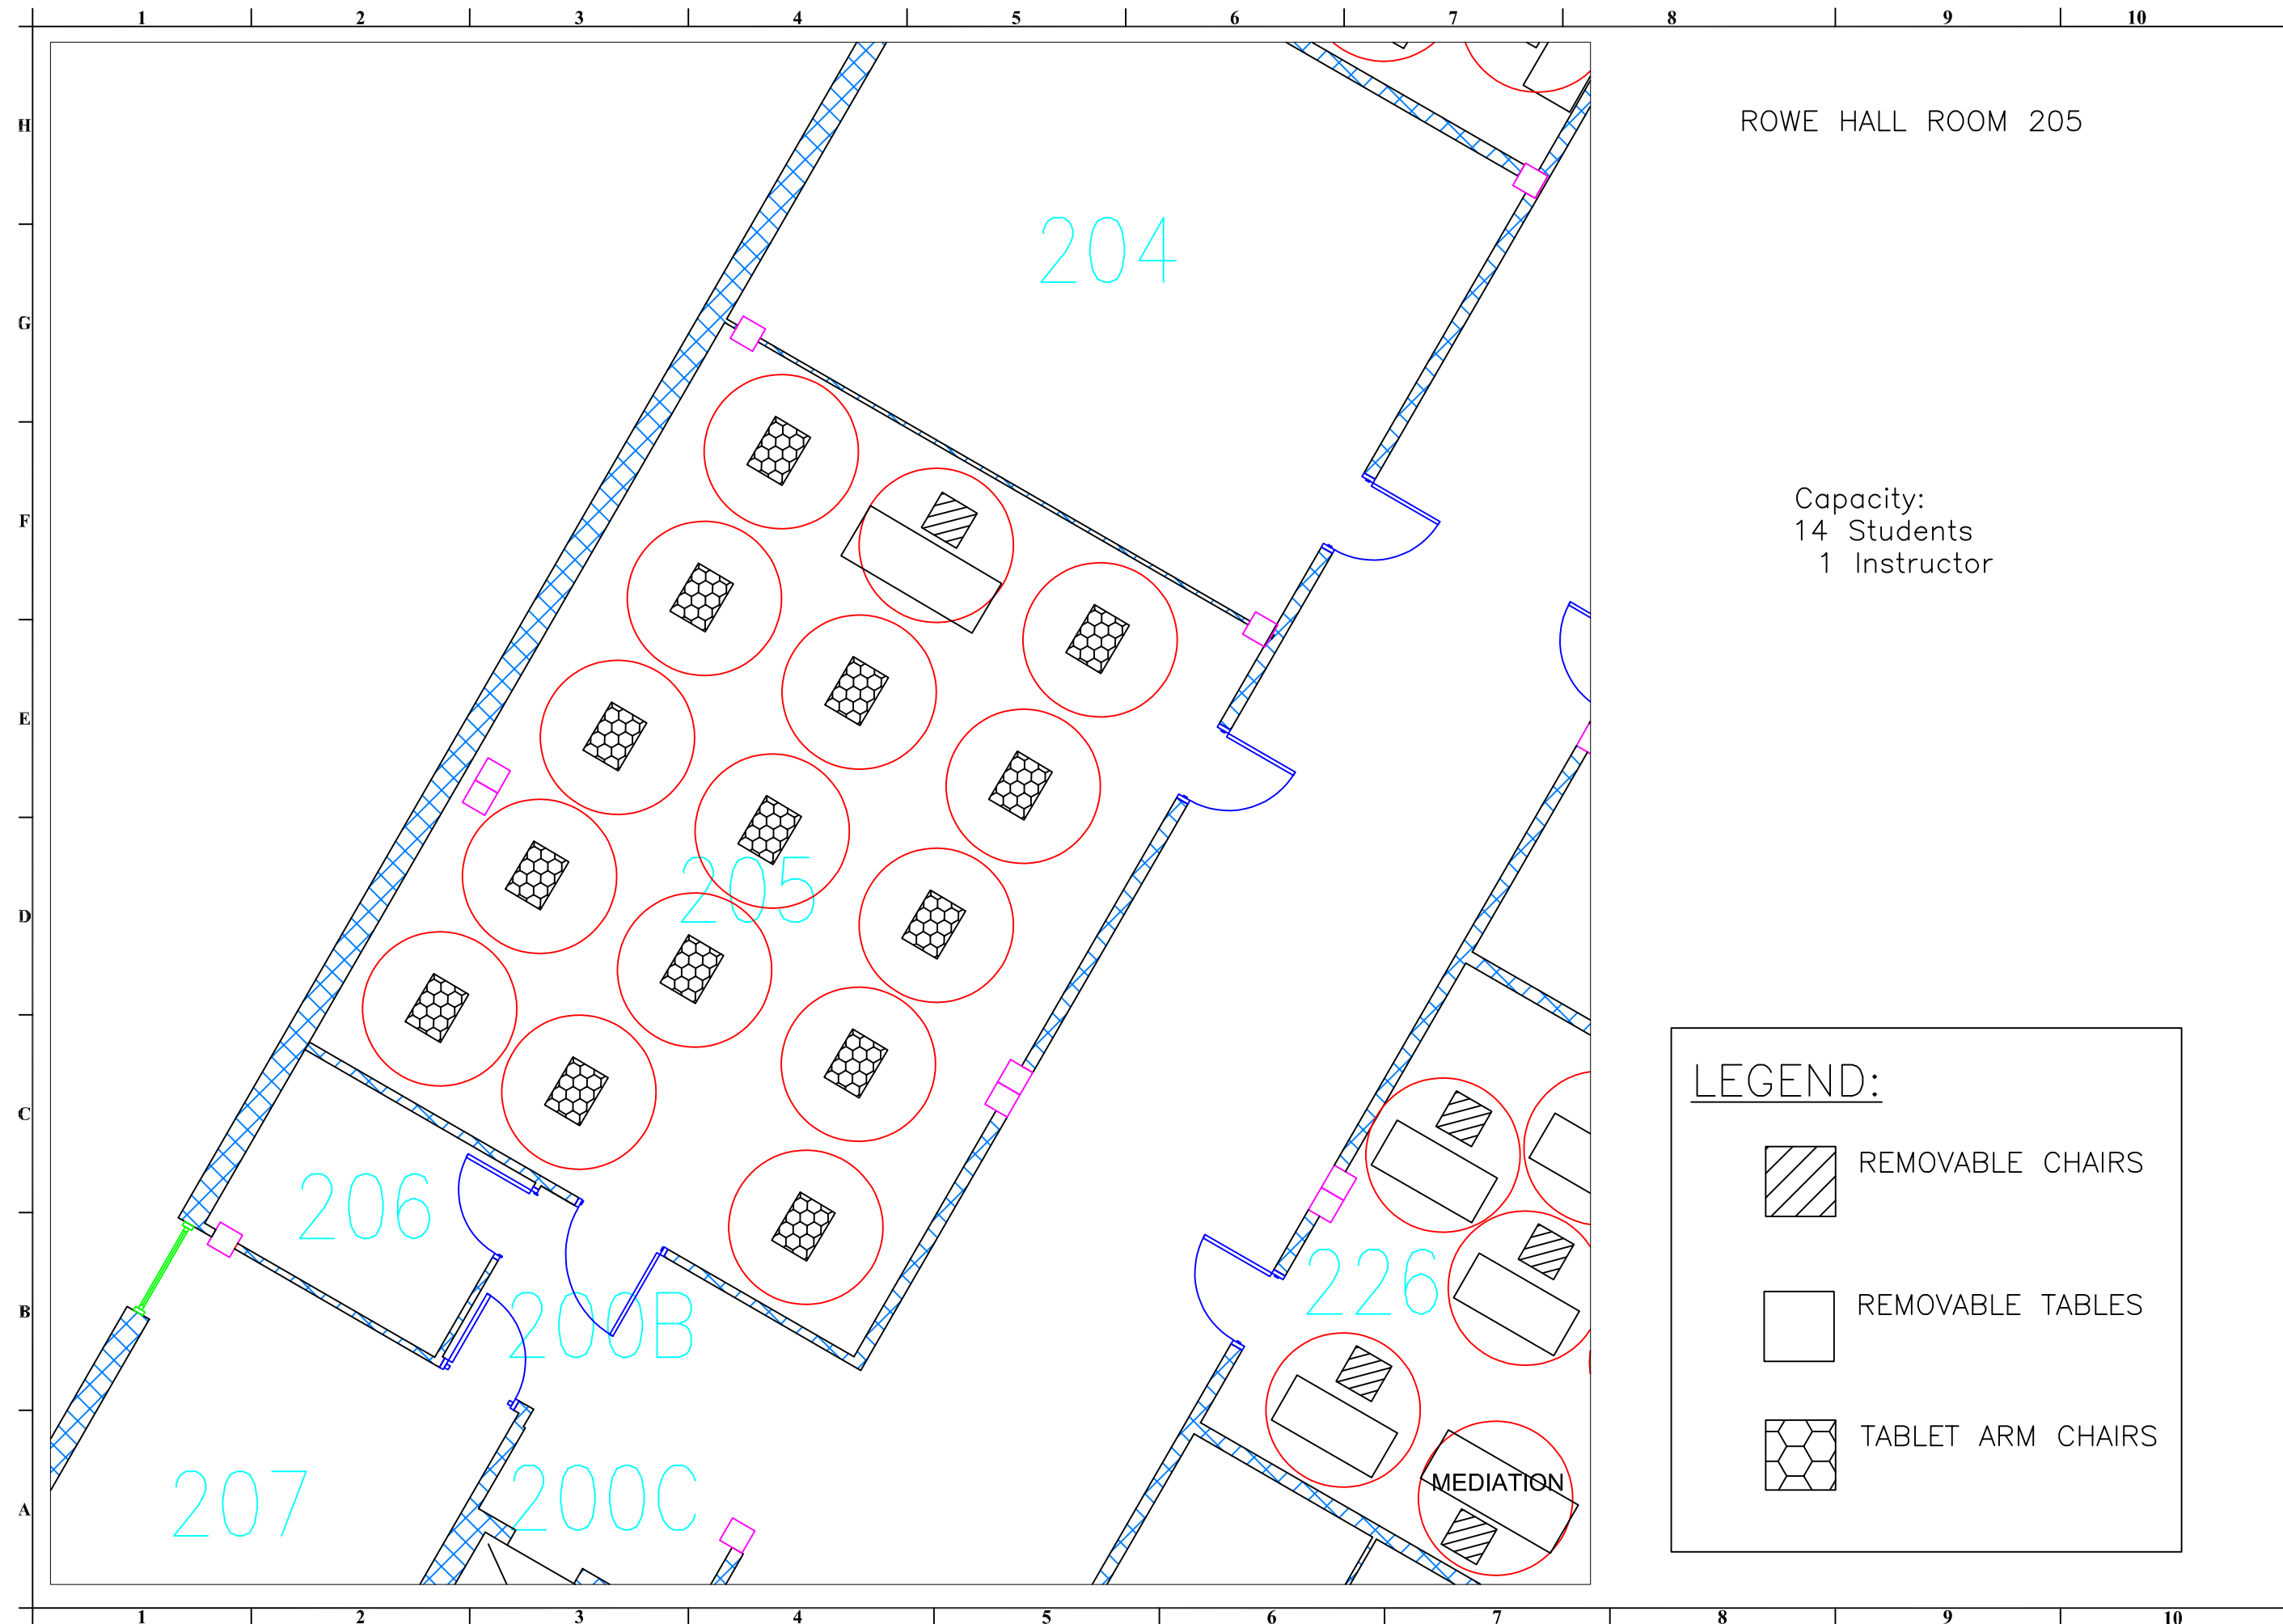
A/E PROJECT NO. \_\_\_\_\_

CMU PROJECT NO. \_\_\_\_\_

**LEGEND:**

-  REMOVABLE CHAIRS
-  REMOVABLE TABLES

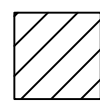
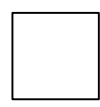
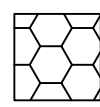




ROWE HALL ROOM 205

Capacity:  
14 Students  
1 Instructor

**LEGEND:**

-  REMOVABLE CHAIRS
-  REMOVABLE TABLES
-  TABLET ARM CHAIRS

**CMU**  
CENTRAL MICHIGAN UNIVERSITY

PLANT ENGINEERING  
& PLANNING OFFICE  
FACILITIES MANAGEMENT  
200 COMBINED SERVICES BUILDING  
MOUNT PLEASANT, MI 48859  
OFFICE: (989)774-8559  
FAX: (989)774-8187

CENTRAL MICHIGAN UNIVERSITY  
COVID-19 PLANNING

DRAWING SET INFO

- SDS SCHEMATIC DESIGN REVIEW
- SDS SCHEMATIC DESIGN REVIEW
- SDS SCHEMATIC DESIGN REVIEW
- SDS DESIGN DEVELOPMENT REVIEW
- SDS DESIGN DEVELOPMENT REVIEW
- SDS DESIGN DEVELOPMENT REVIEW
- SDS CONSTRUCTION DOC. REVIEW
- SDS CONSTRUCTION DOC. REVIEW
- SDS CONSTRUCTION DOC. REVIEW
- BID AND CONSTRUCTION SET
- BID AND CONSTRUCTION SET
- FINAL RECORD - AS BUILT SET
- FINAL RECORD - AS BUILT SET
- FOR REFERENCE ONLY
- STATE PLAN REVIEW
- STATE PLAN REVIEW

ADDENDUM/BULLETIN REVISIONS

Δ	DATE	DESCRIPTION
1		
2		
3		
4		
5		
6		
7		
8		
9		
10		
11		
12		
13		

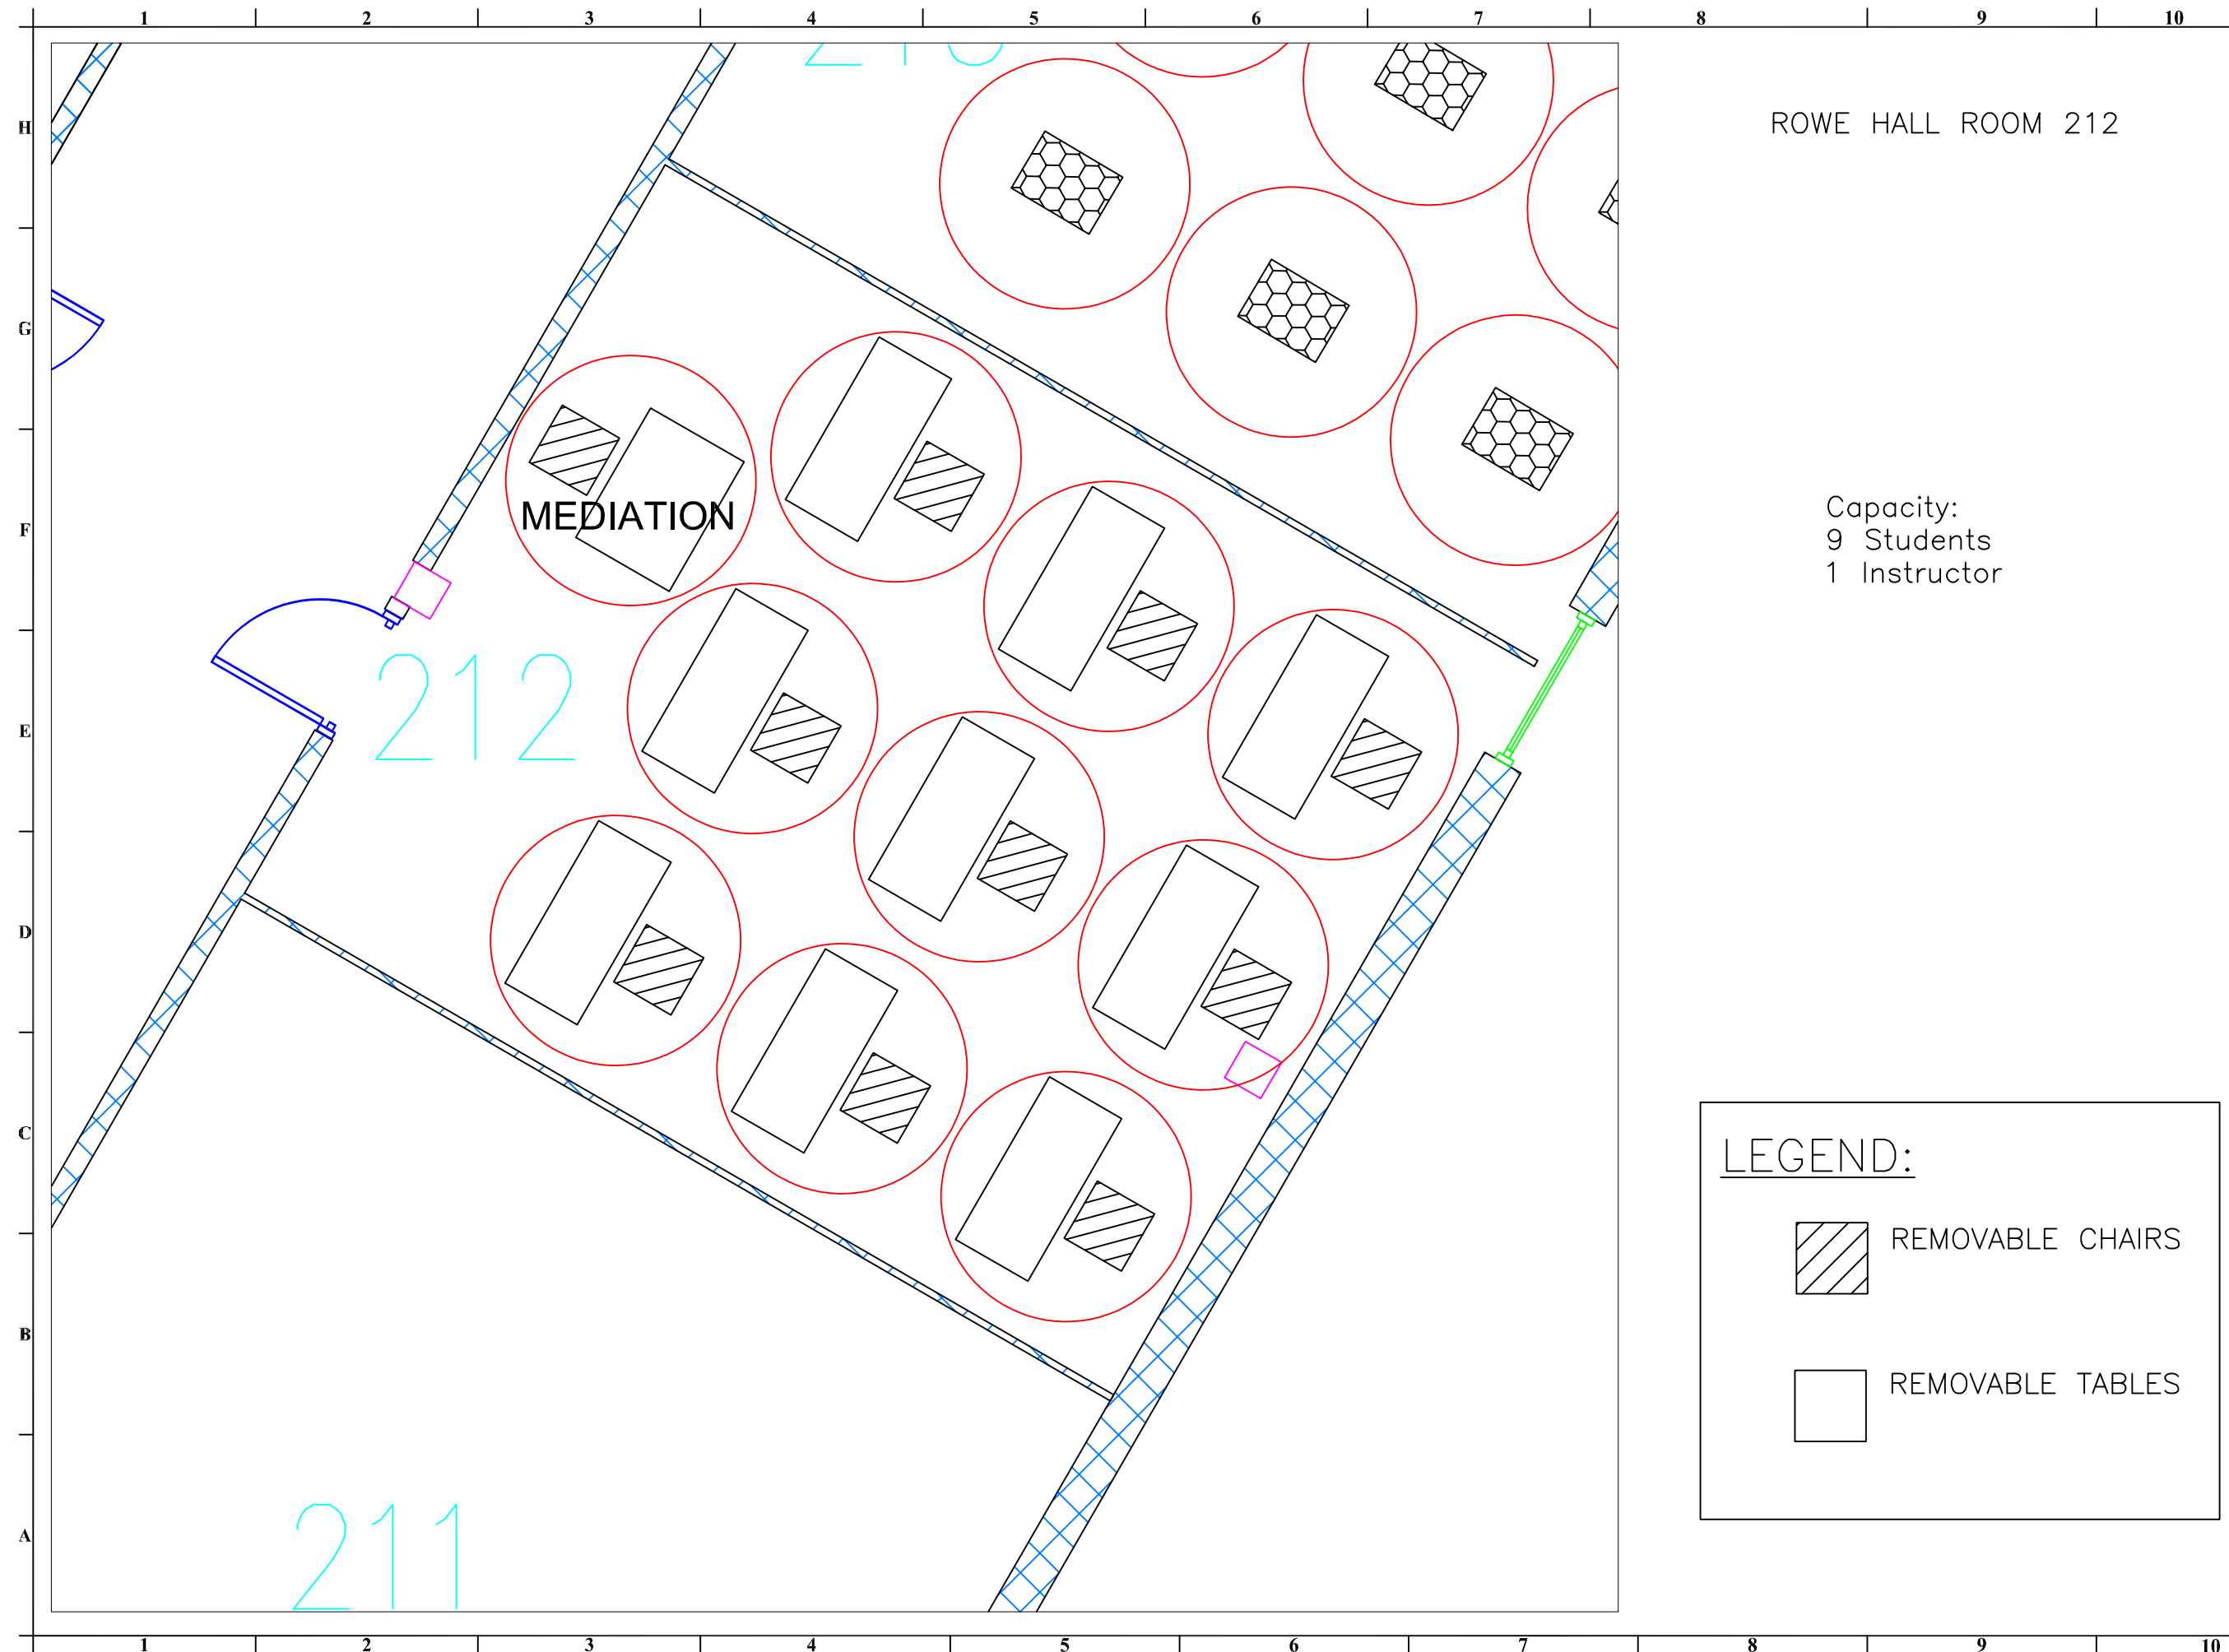
SCALE \_\_\_\_\_ NTS

DRAWN BY: \_\_\_\_\_  
CHECKED BY: \_\_\_\_\_  
APPROVED BY: \_\_\_\_\_

SHEET NO. \_\_\_\_\_

A/E PROJECT NO. \_\_\_\_\_

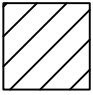
CMU PROJECT NO. \_\_\_\_\_

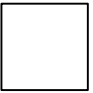


ROWE HALL ROOM 212

Capacity:  
9 Students  
1 Instructor

**LEGEND:**

 REMOVABLE CHAIRS

 REMOVABLE TABLES

**CMU**  
CENTRAL MICHIGAN UNIVERSITY  
PLANT ENGINEERING  
& PLANNING OFFICE  
FACILITIES MANAGEMENT  
208 COMBINED SERVICES BUILDING  
MOUNT PLEASANT, MI 48859  
OFFICE: (989)774-8559  
FAX: (989)774-8187

CENTRAL MICHIGAN UNIVERSITY  
COVID-19 PLANNING

- DRAWING SET INFO**
- SOE SCHEMATIC DESIGN REVIEW
  - SOE SCHEMATIC DESIGN REVIEW ISSUE DATE:
  - SOE DESIGN DEVELOPMENT REVIEW
  - SOE DESIGN DEVELOPMENT REVIEW ISSUE DATE:
  - SOE DESIGN DEVELOPMENT REVIEW
  - SOE DESIGN DEVELOPMENT REVIEW ISSUE DATE:
  - SOE CONSTRUCTION DOC. REVIEW
  - SOE CONSTRUCTION DOC. REVIEW ISSUE DATE:
  - SOE CONSTRUCTION DOC. REVIEW
  - SOE CONSTRUCTION DOC. REVIEW ISSUE DATE:
  - ISO AND CONSTRUCTION SET
  - ISO AND CONSTRUCTION SET ISSUE DATE:
  - FINAL RECORD - AS BUILT SET
  - FINAL RECORD - AS BUILT SET ISSUE DATE:
  - FOR REFERENCE ONLY
  - FOR REFERENCE ONLY ISSUE DATE:
  - STATE PLAN REVIEW
  - STATE PLAN REVIEW ISSUE DATE:

**ADDENDUM/BULLETIN REVISIONS**

Δ	DATE	DESCRIPTION
1		
2		
3		
4		
5		
6		
7		
8		
9		
10		
11		
12		
13		

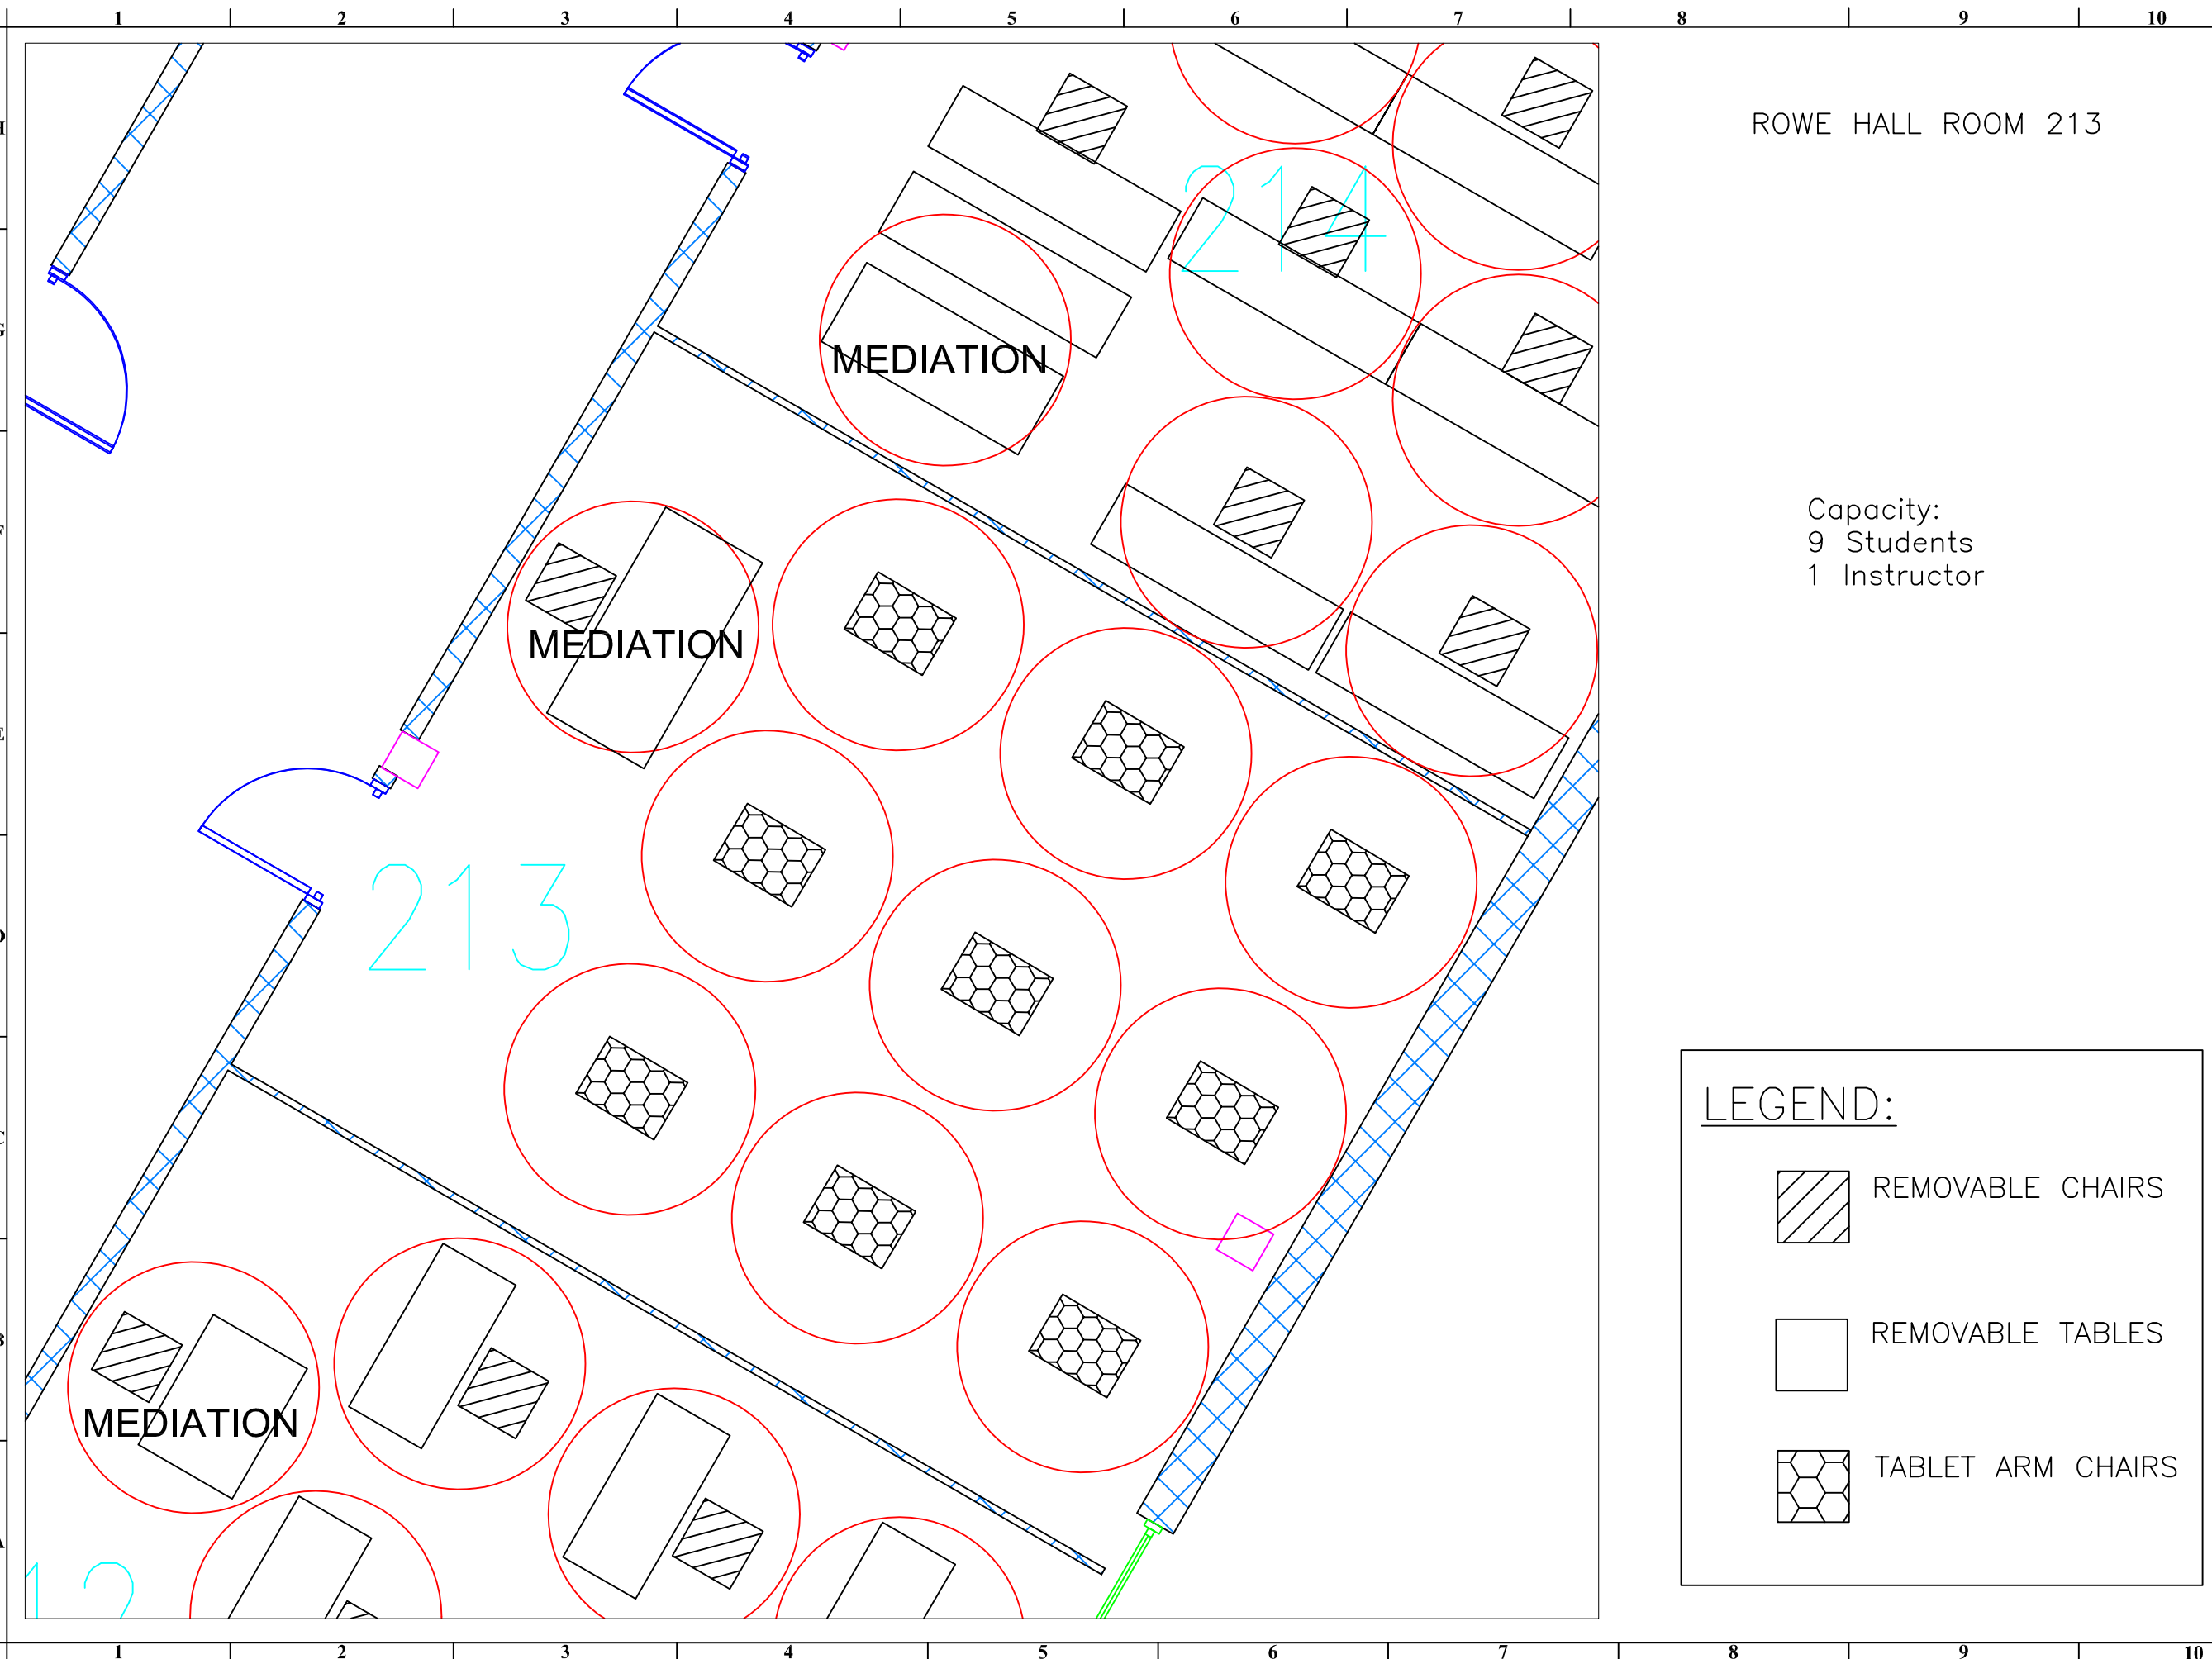
SCALE \_\_\_\_\_ NTS

DRAWN BY: \_\_\_\_\_  
CHECKED BY: \_\_\_\_\_  
APPROVED BY: \_\_\_\_\_

SHEET NO. \_\_\_\_\_

A/E PROJECT NO. \_\_\_\_\_

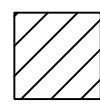
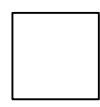
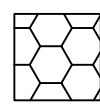
CMU PROJECT NO. \_\_\_\_\_



ROWE HALL ROOM 213

Capacity:  
9 Students  
1 Instructor

**LEGEND:**

-  REMOVABLE CHAIRS
-  REMOVABLE TABLES
-  TABLET ARM CHAIRS

**CMU**  
CENTRAL MICHIGAN UNIVERSITY  
PLANT ENGINEERING  
& PLANNING OFFICE  
FACILITIES MANAGEMENT  
200 COMBINED SERVICES BUILDING  
MOUNT PLEASANT, MI 48859  
OFFICE: (989)774-8559  
FAX: (989)774-8187

CENTRAL MICHIGAN UNIVERSITY  
COVID-19 PLANNING

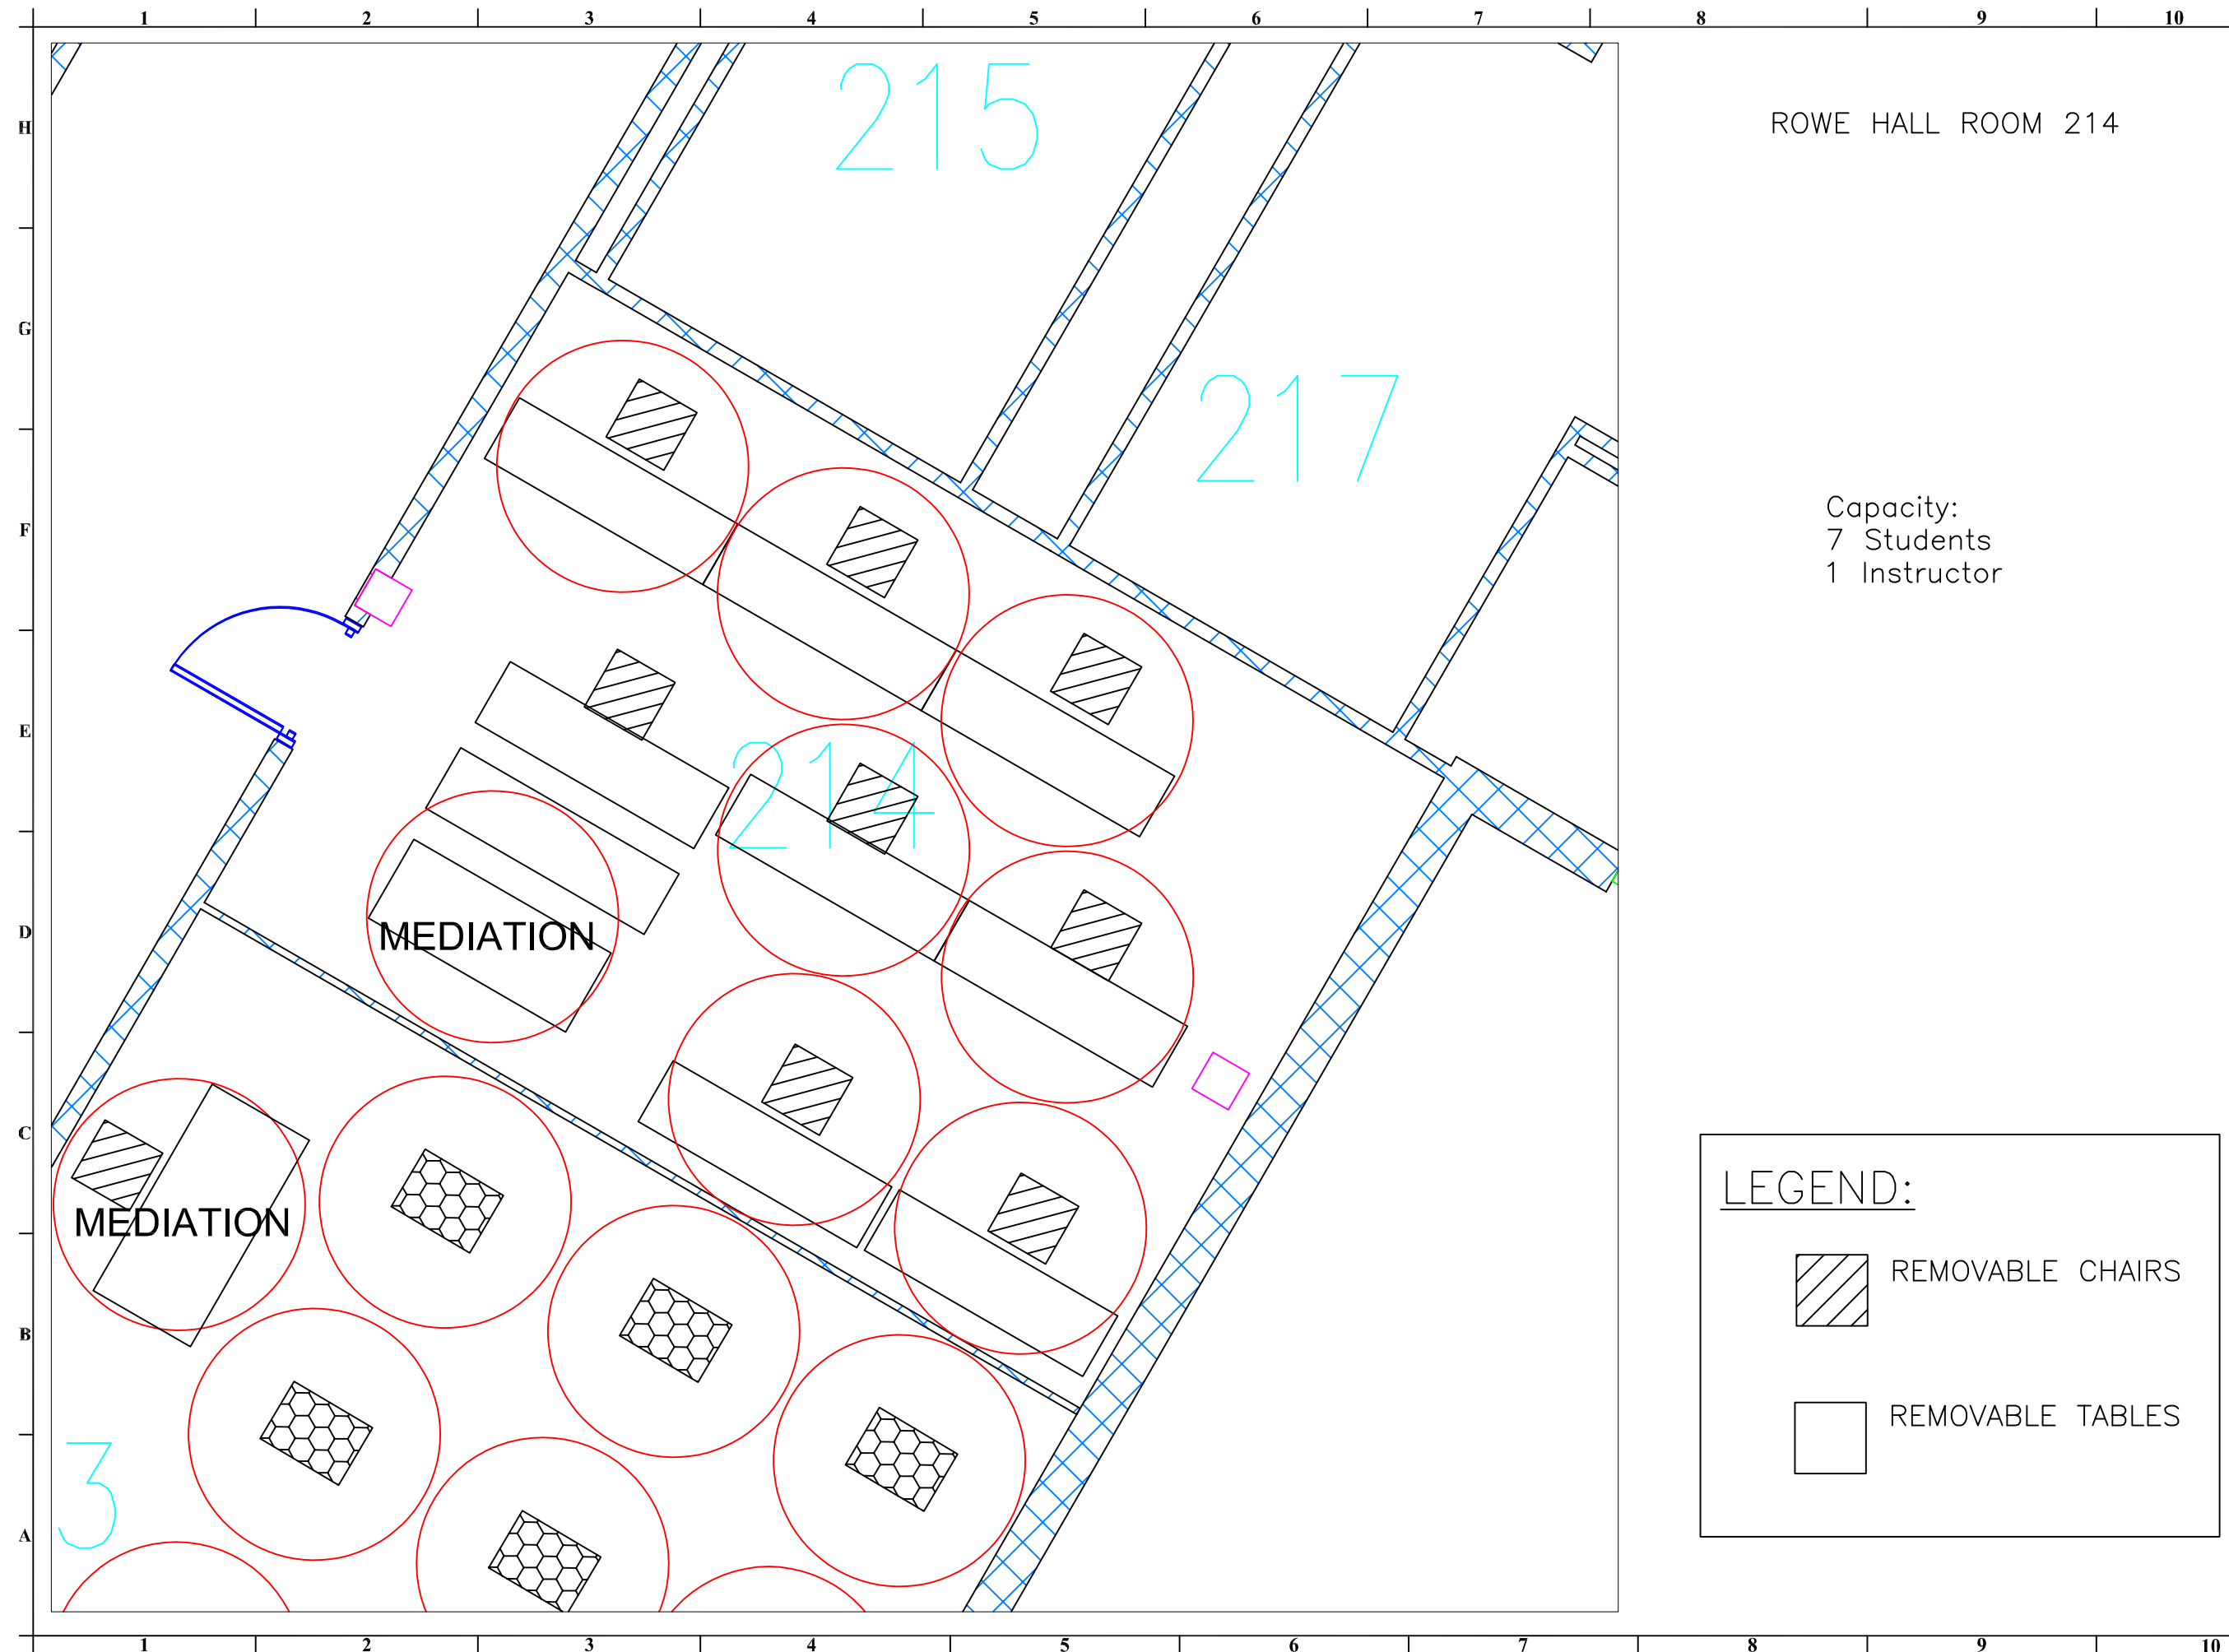
**DRAWING SET INFO**

SOE SCHEMATIC DESIGN REVIEW	<input type="checkbox"/>
ISSUE DATE:	
SOE SCHEMATIC DESIGN REVIEW	<input type="checkbox"/>
ISSUE DATE:	
SOE DESIGN DEVELOPMENT REVIEW	<input type="checkbox"/>
ISSUE DATE:	
SOE DESIGN DEVELOPMENT REVIEW	<input type="checkbox"/>
ISSUE DATE:	
SOE CONSTRUCTION DOC. REVIEW	<input type="checkbox"/>
ISSUE DATE:	
SOE CONSTRUCTION DOC. REVIEW	<input type="checkbox"/>
ISSUE DATE:	
BID AND CONSTRUCTION SET	<input type="checkbox"/>
ISSUE DATE:	
FINAL RECORD - AS BUILT SET	<input type="checkbox"/>
ISSUE DATE:	
FOR REFERENCE ONLY	<input type="checkbox"/>
ISSUE DATE:	
STATE PLAN REVIEW	<input type="checkbox"/>
ISSUE DATE:	

**ADDENDUM/BULLETIN REVISIONS**

Δ	DATE	DESCRIPTION
1		
2		
3		
4		
5		
6		
7		
8		
9		
10		
11		
12		
13		

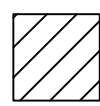
SCALE: \_\_\_\_\_ NTS  
 DRAWN BY: \_\_\_\_\_  
 CHECKED BY: \_\_\_\_\_  
 APPROVED BY: \_\_\_\_\_  
 SHEET NO. \_\_\_\_\_  
 A/E PROJECT NO. \_\_\_\_\_  
 CMU PROJECT NO. \_\_\_\_\_

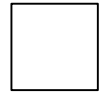


ROWE HALL ROOM 214

Capacity:  
7 Students  
1 Instructor

**LEGEND:**

 REMOVABLE CHAIRS

 REMOVABLE TABLES

**CMU**  
CENTRAL MICHIGAN UNIVERSITY  
PLANT ENGINEERING  
& PLANNING OFFICE  
FACILITIES MANAGEMENT  
200 COMBINED SERVICES BUILDING  
MOUNT PLEASANT, MI 48859  
OFFICE: (989)774-8559  
FAX: (989)774-8187

CENTRAL MICHIGAN UNIVERSITY  
COVID-19 PLANNING

**DRAWING SET INFO**

BOE SCHEMATIC DESIGN REVIEW  
 BOE SCHEMATIC DESIGN REVIEW  
 BOE SCHEMATIC DESIGN REVIEW  
 BOE DESIGN DEVELOPMENT REVIEW  
 BOE DESIGN DEVELOPMENT REVIEW  
 BOE DESIGN DEVELOPMENT REVIEW  
 BOE CONSTRUCTION DOC. REVIEW  
 BOE CONSTRUCTION DOC. REVIEW  
 BOE CONSTRUCTION DOC. REVIEW  
 BID AND CONSTRUCTION SET  
 FINAL RECORD - AS BUILT SET  
 FOR REFERENCE ONLY  
 STATE PLAN REVIEW  
 STATE PLAN REVIEW

**ADDENDUM/BULLETIN REVISIONS**

Δ	DATE	DESCRIPTION
1		
2		
3		
4		
5		
6		
7		
8		
9		
10		
11		
12		
13		

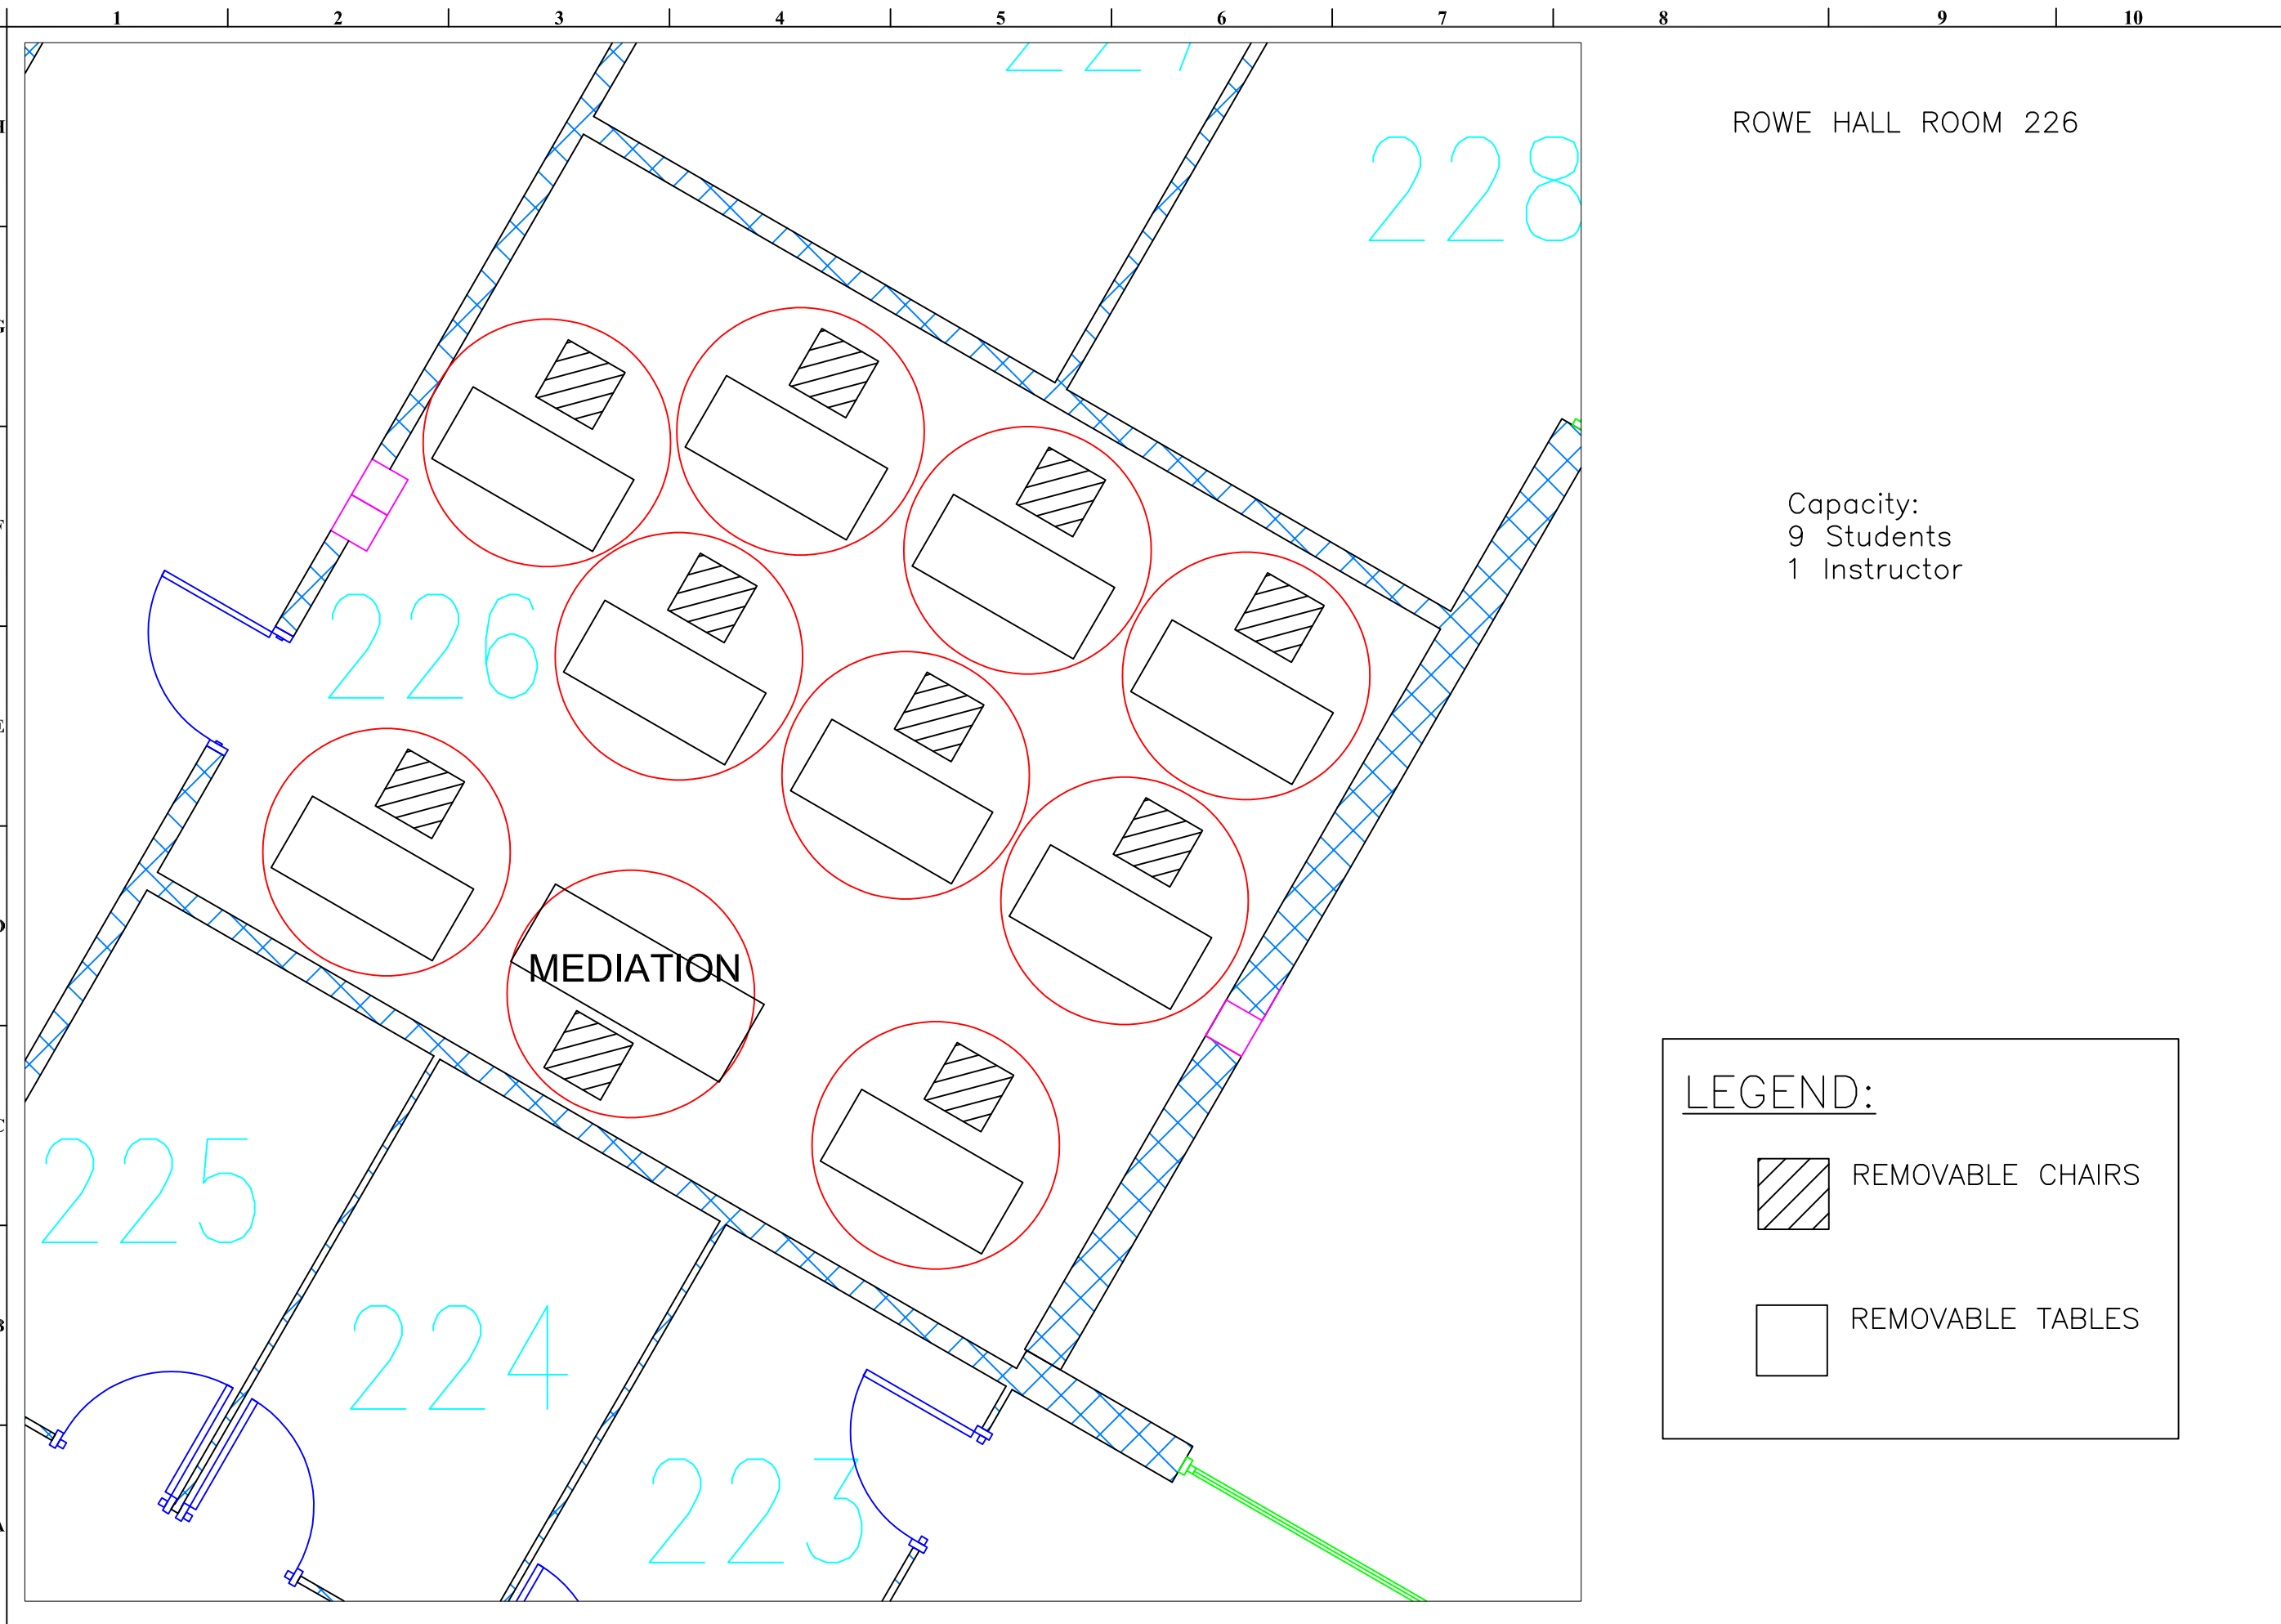
SCALE \_\_\_\_\_ NTS

DRAWN BY: \_\_\_\_\_  
 CHECKED BY: \_\_\_\_\_  
 APPROVED BY: \_\_\_\_\_

SHEET NO. \_\_\_\_\_

A/E PROJECT NO. \_\_\_\_\_

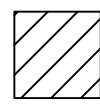
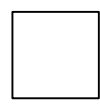
CMU PROJECT NO. \_\_\_\_\_



ROWE HALL ROOM 226

Capacity:  
9 Students  
1 Instructor

**LEGEND:**

-  REMOVABLE CHAIRS
-  REMOVABLE TABLES

**CMU**  
CENTRAL MICHIGAN UNIVERSITY

PLANT ENGINEERING  
 & PLANNING OFFICE  
 FACILITIES MANAGEMENT  
 208 COMBINED SERVICES BUILDING  
 MOUNT PLEASANT, MI 48859  
 OFFICE: (989)774-8559  
 FAX: (989)774-8187

CENTRAL MICHIGAN UNIVERSITY  
 COVID-19 PLANNING

**DRAWING SET INFO**

- SOE SCHEMATIC DESIGN REVIEW
- SOE SCHEMATIC DESIGN REVIEW
- SOE SCHEMATIC DESIGN REVIEW
- SOE DESIGN DEVELOPMENT REVIEW
- SOE DESIGN DEVELOPMENT REVIEW
- SOE DESIGN DEVELOPMENT REVIEW
- SOE CONSTRUCTION DOC. REVIEW
- SOE CONSTRUCTION DOC. REVIEW
- SOE CONSTRUCTION SET
- SO AND CONSTRUCTION SET
- FINAL RECORD - AS BUILT SET
- FOR REFERENCE ONLY
- STATE PLAN REVIEW
- STATE PLAN REVIEW

**ADDENDUM/BULLETIN REVISIONS**

Δ	DATE	DESCRIPTION
1		
2		
3		
4		
5		
6		
7		
8		
9		
10		
11		
12		
13		

SCALE \_\_\_\_\_ NTS

DRAWN BY: \_\_\_\_\_  
 CHECKED BY: \_\_\_\_\_  
 APPROVED BY: \_\_\_\_\_

SHEET NO. \_\_\_\_\_

A/E PROJECT NO. \_\_\_\_\_

CMU PROJECT NO. \_\_\_\_\_

ROWE HALL ROOM 229

Capacity:  
11 Students  
1 Instructor

CENTRAL MICHIGAN UNIVERSITY

COVID-19 PLANNING

DRAWING SET INFO

- SOE SCHEMATIC DESIGN REVIEW
- ISSUE DATE:
- SOE SCHEMATIC DESIGN REVIEW
- ISSUE DATE:
- SOE DESIGN DEVELOPMENT REVIEW
- ISSUE DATE:
- SOE DESIGN DEVELOPMENT REVIEW
- ISSUE DATE:
- SOE CONSTRUCTION DOC. REVIEW
- ISSUE DATE:
- SOE CONSTRUCTION DOC. REVIEW
- ISSUE DATE:
- BID AND CONSTRUCTION SET
- ISSUE DATE:
- FINAL RECORD - AS BUILT SET
- ISSUE DATE:
- FOR REFERENCE ONLY
- ISSUE DATE:
- STATE PLAN REVIEW
- ISSUE DATE:

ADDENDUM/BULLETIN REVISIONS

Δ	DATE	DESCRIPTION
1		
2		
3		
4		
5		
6		
7		
8		
9		
10		
11		
12		
13		

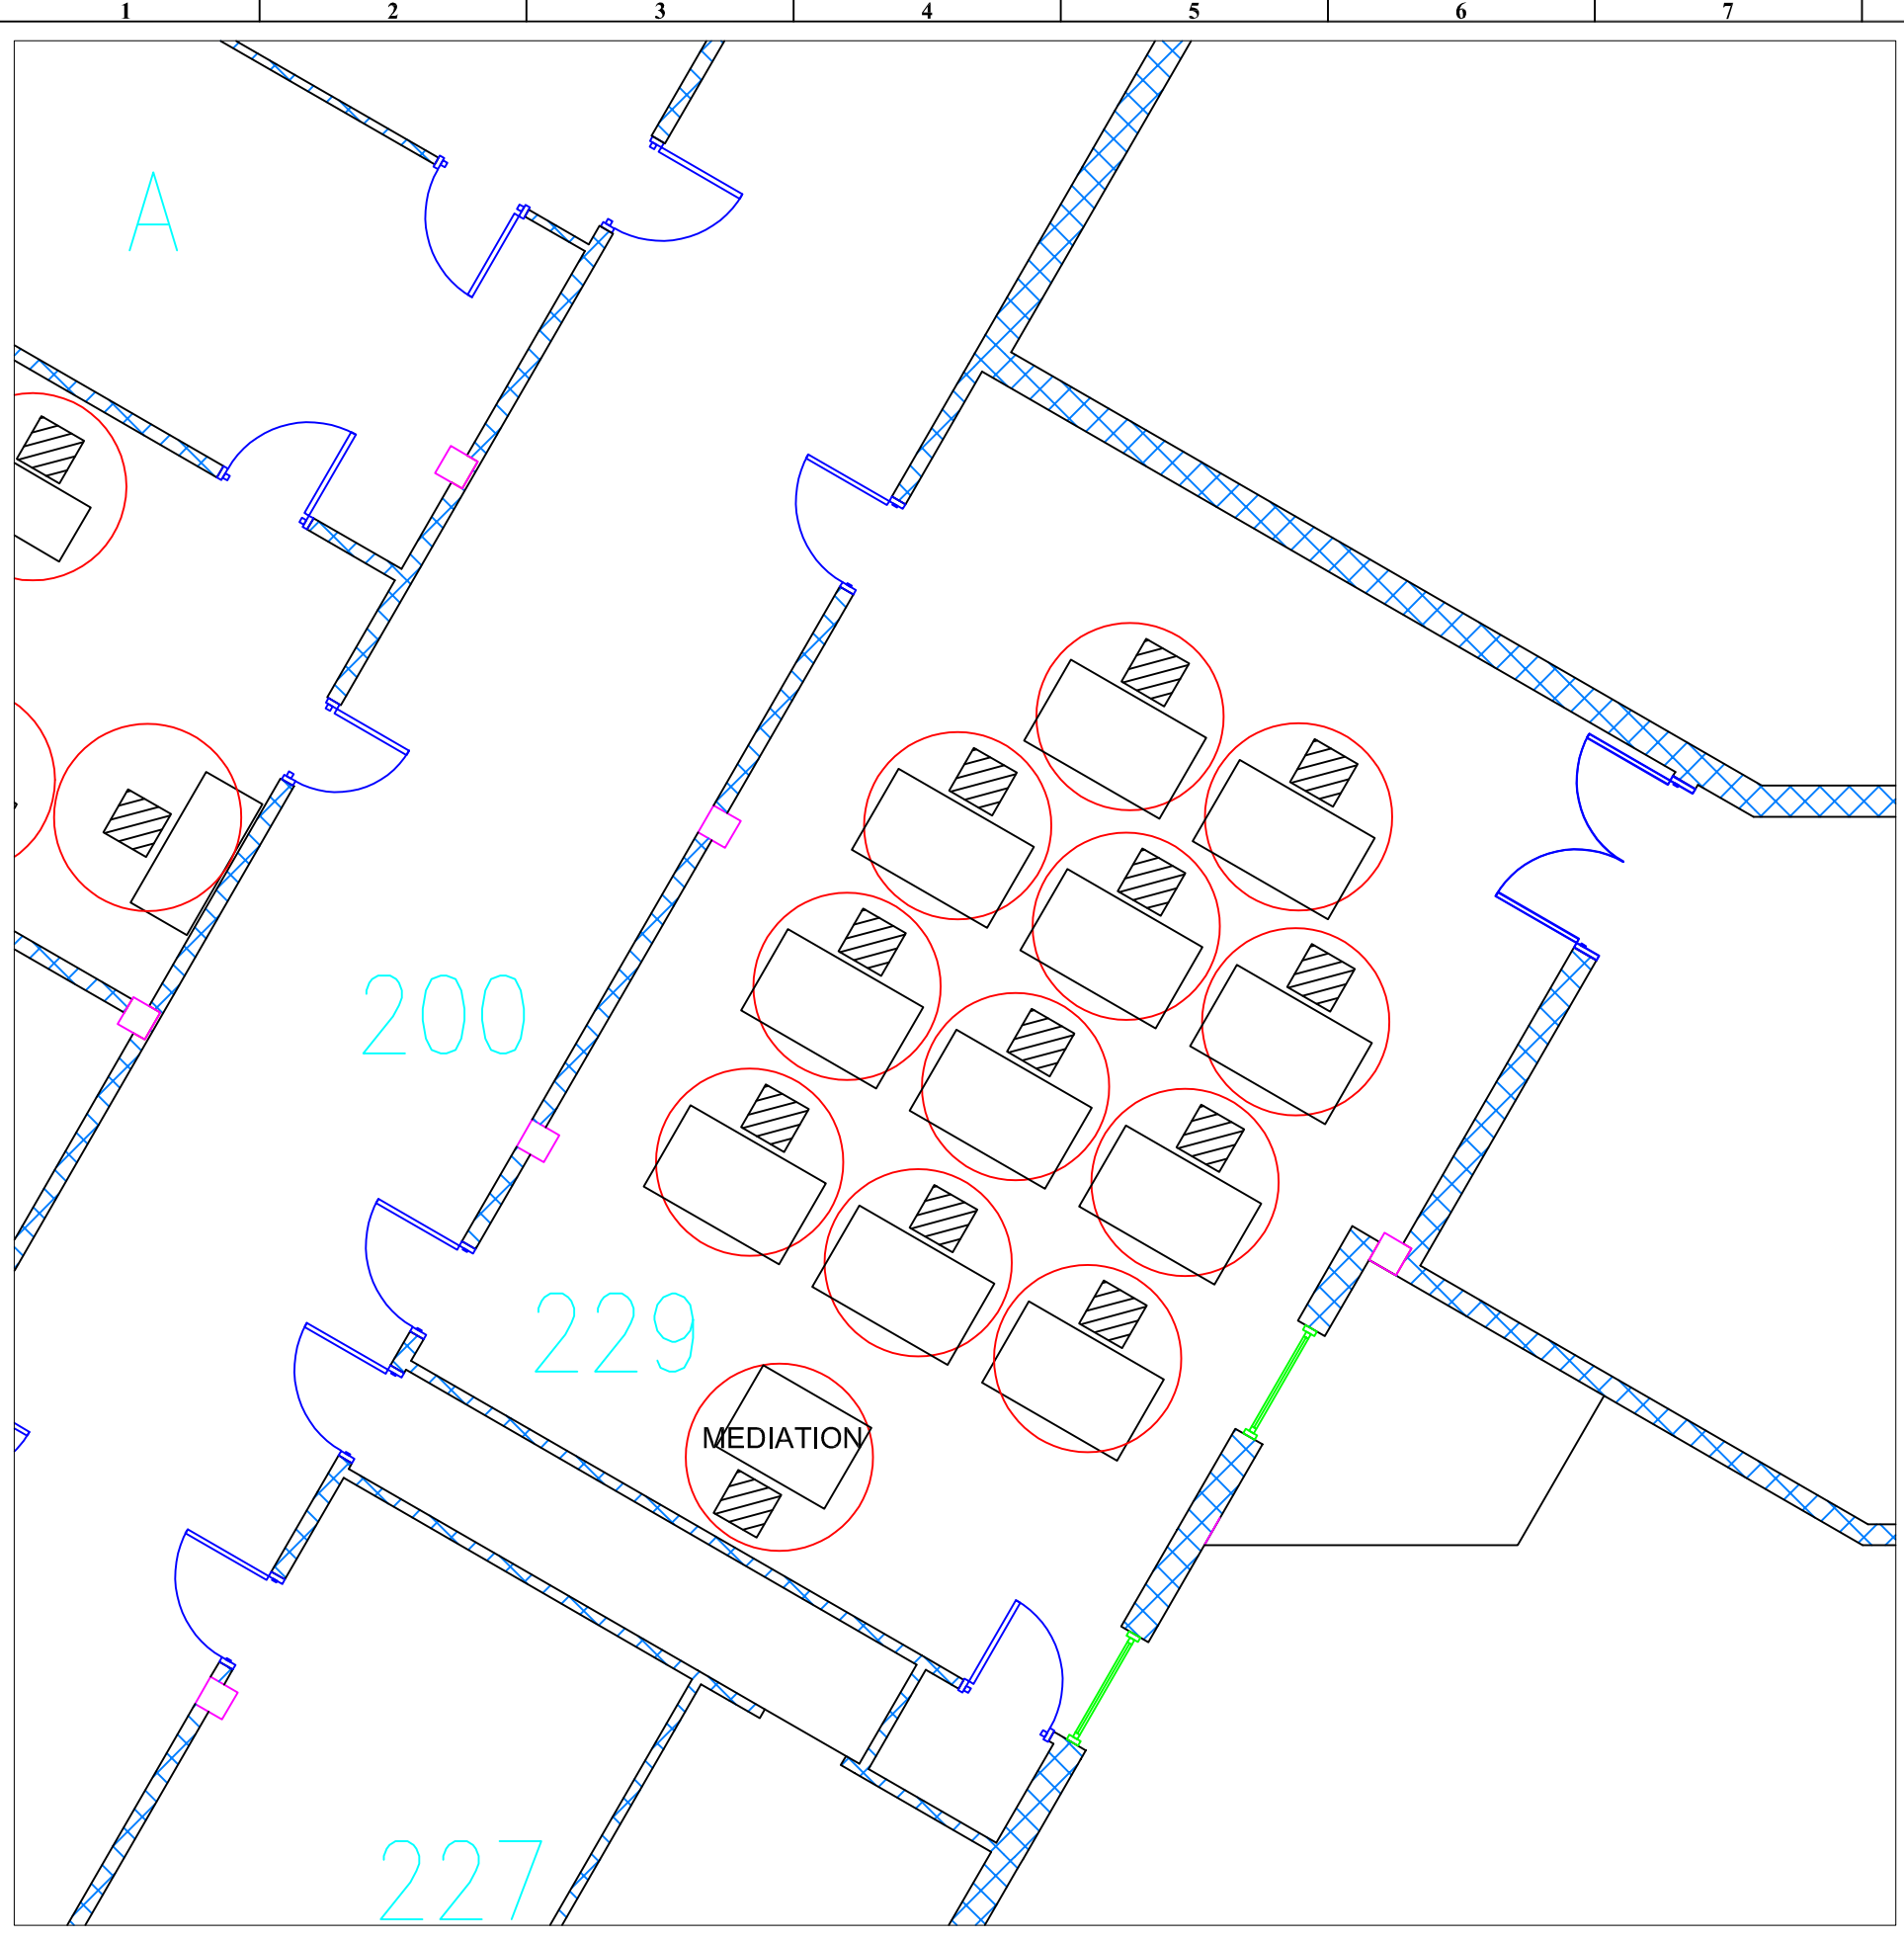
SCALE: \_\_\_\_\_ NTS

DRAWN BY: \_\_\_\_\_  
CHECKED BY: \_\_\_\_\_  
APPROVED BY: \_\_\_\_\_

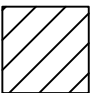
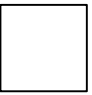
SHEET NO. \_\_\_\_\_

A/E PROJECT NO. \_\_\_\_\_

CMU PROJECT NO. \_\_\_\_\_



**LEGEND:**

-  REMOVABLE CHAIRS
-  REMOVABLE TABLES