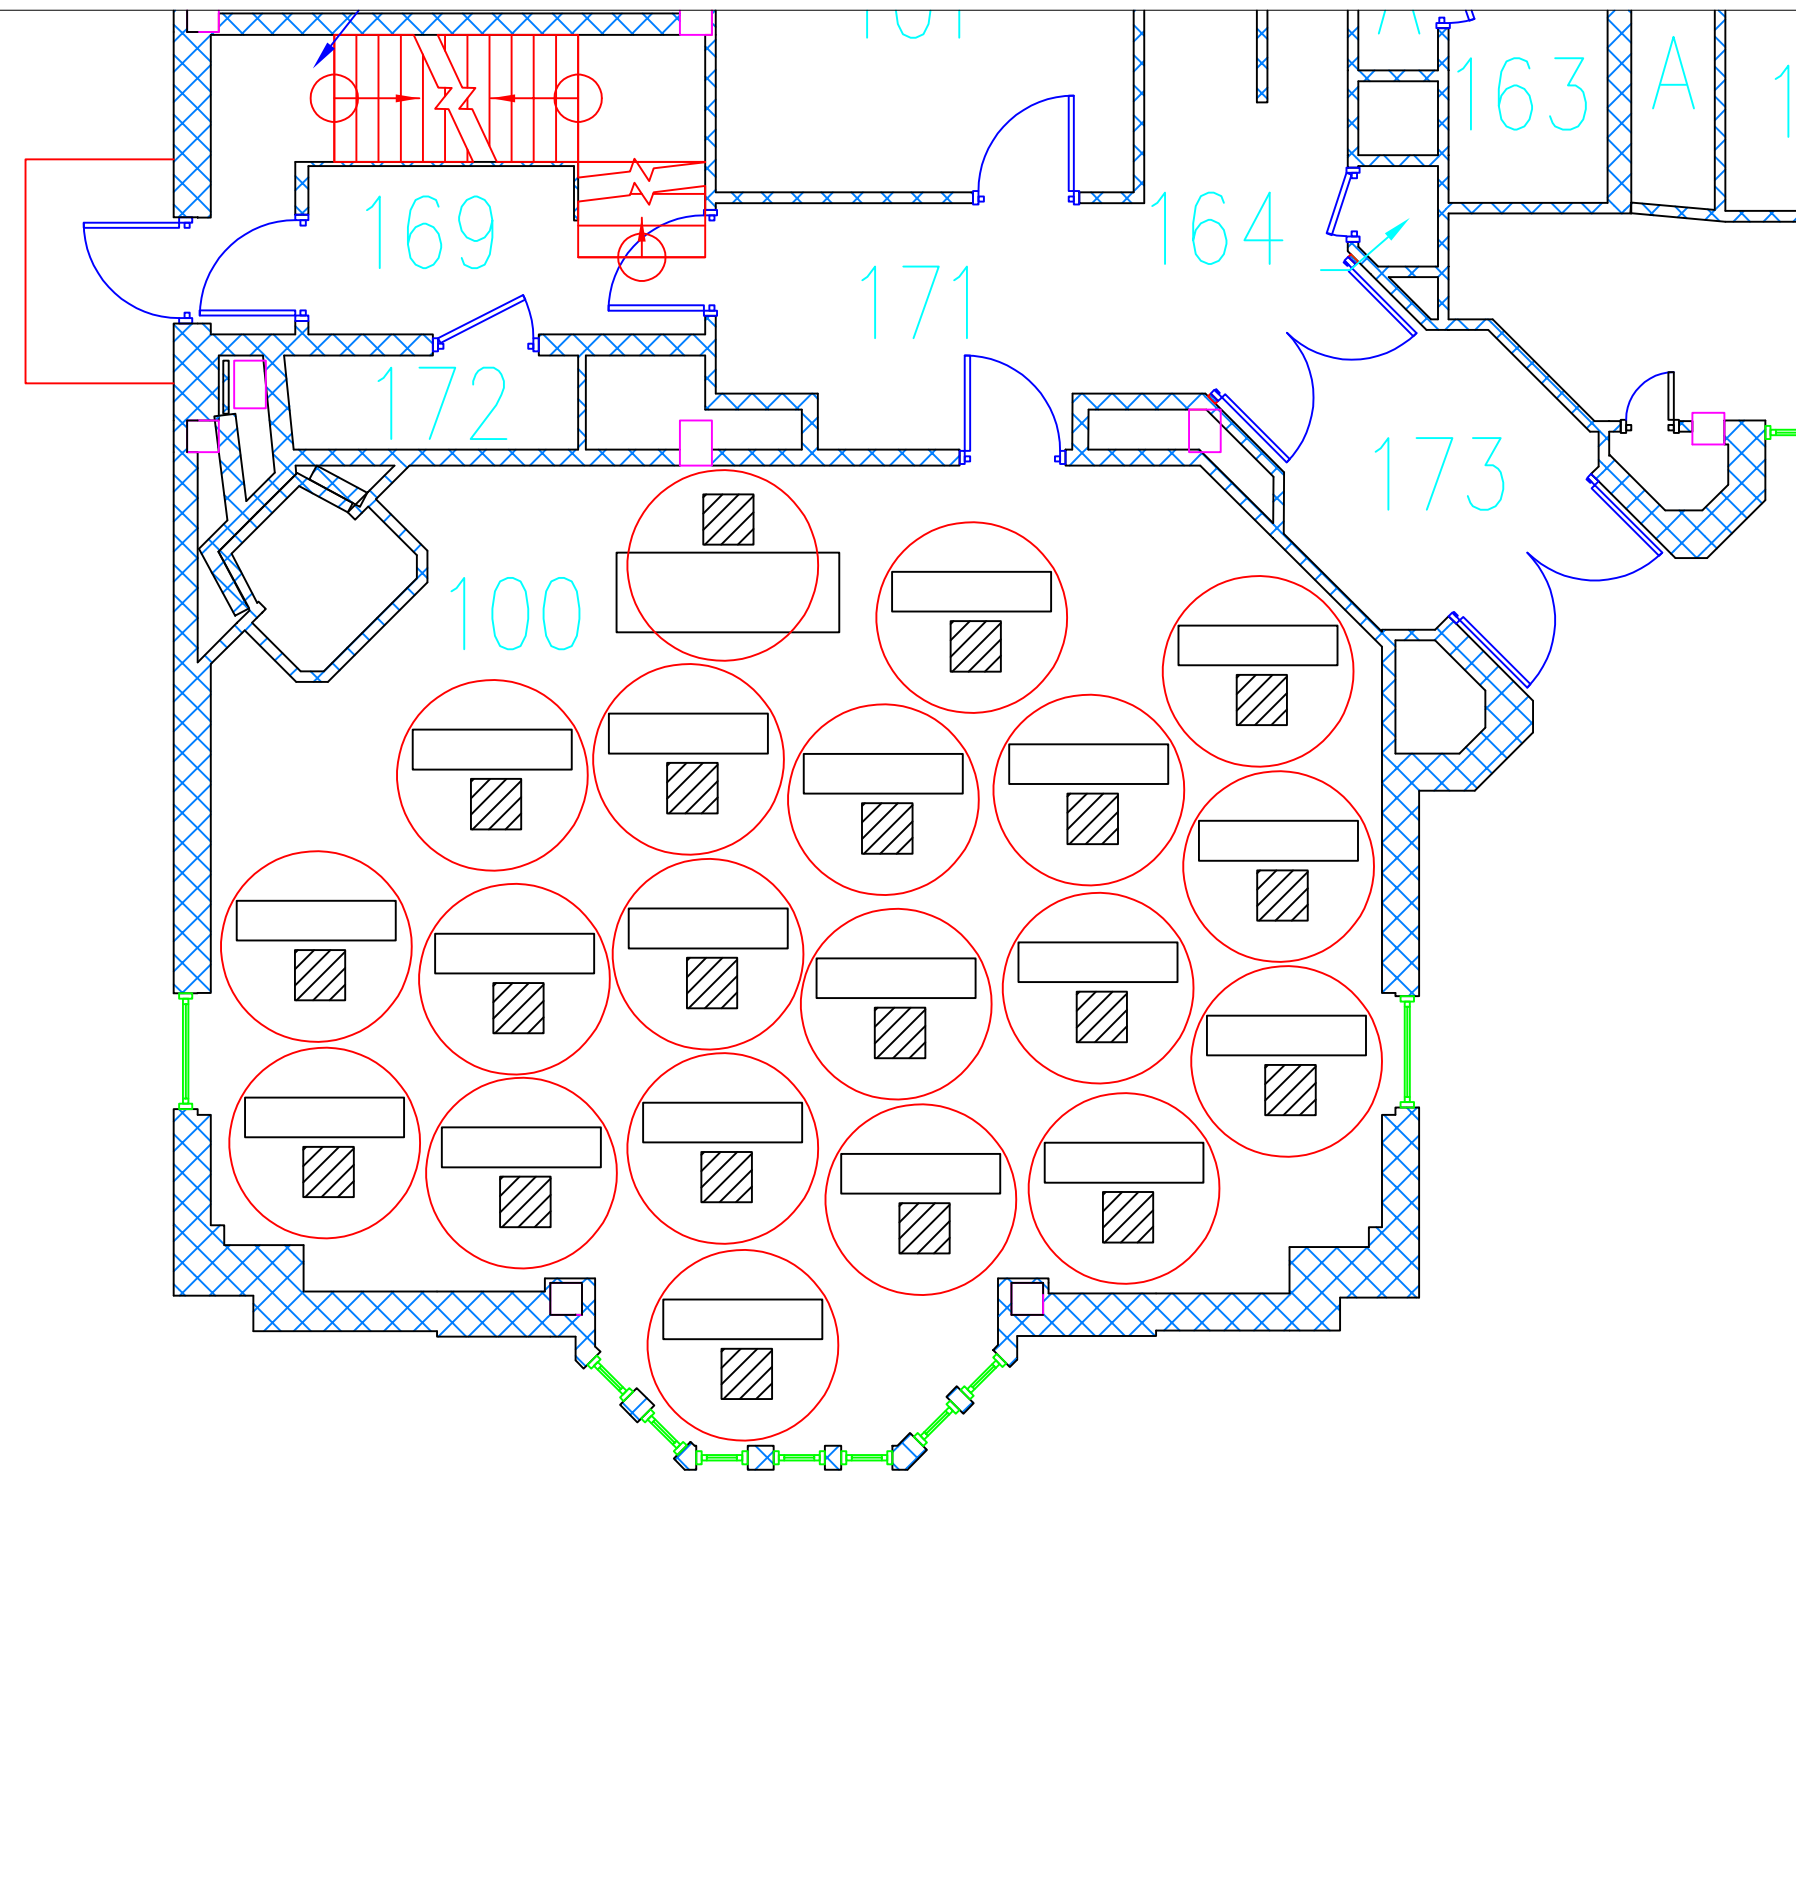


1 2 3 4 5 6 7 8 9 10

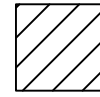
H  
G  
F  
E  
D  
C  
B  
A




SLOAN ROOM 100

Capacity:  
19 Students  
1 Instructor

**LEGEND:**

 REMOVABLE CHAIRS

 REMOVABLE TABLE

**CMU**  
CENTRAL MICHIGAN  
UNIVERSITY  
PLANT ENGINEERING  
& PLANNING OFFICE  
FACILITIES MANAGEMENT  
200 COMBINED SERVICES BUILDING  
MOUNT PLEASANT, MI 48859  
OFFICE: (989)774-8559  
FAX: (989)774-8187

CENTRAL MICHIGAN UNIVERSITY  
COVID-19 PLANNING

- DRAWING SET INFO**
- SOE SCHEMATIC DESIGN REVIEW
  - ISSUE DATE:
  - SOE SCHEMATIC DESIGN REVIEW
  - ISSUE DATE:
  - SOE DESIGN DEVELOPMENT REVIEW
  - ISSUE DATE:
  - SOE DESIGN DEVELOPMENT REVIEW
  - ISSUE DATE:
  - SOE CONSTRUCTION DOC. REVIEW
  - ISSUE DATE:
  - SOE CONSTRUCTION DOC. REVIEW
  - ISSUE DATE:
  - BD AND CONSTRUCTION SET
  - ISSUE DATE:
  - FINAL RECORD - AS BUILT SET
  - ISSUE DATE:
  - FOR REFERENCE ONLY
  - ISSUE DATE:
  - STATE PLAN REVIEW
  - ISSUE DATE:

**ADDENDUM/BULLETIN REVISIONS**

Δ	DATE	DESCRIPTION
1		
2		
3		
4		
5		
6		
7		
8		
9		
10		
11		
12		
13		

SCALE: \_\_\_\_\_ NTS

DRAWN BY: \_\_\_\_\_  
CHECKED BY: \_\_\_\_\_  
APPROVED BY: \_\_\_\_\_

SHEET NO. \_\_\_\_\_

A/E PROJECT NO. \_\_\_\_\_

CMU PROJECT NO. \_\_\_\_\_

1 2 3 4 5 6 7 8 9 10

SLOAN ROOM 114

**CMU**  
CENTRAL MICHIGAN UNIVERSITY  
PLANT ENGINEERING  
& PLANNING OFFICE  
FACILITIES MANAGEMENT  
200 COMBINED SERVICES BUILDING  
MOUNT PLEASANT, MI 48859  
OFFICE: (989)774-8559  
FAX: (989)774-8187

CENTRAL MICHIGAN UNIVERSITY  
COVID-19 PLANNING

Capacity:  
2 Students  
1 Instructor

- DRAWING SET INFO
- SOE SCHEMATIC DESIGN REVIEW
  - SOE SCHEMATIC DESIGN REVIEW
  - SOE SCHEMATIC DESIGN REVIEW
  - SOE DESIGN DEVELOPMENT REVIEW
  - SOE DESIGN DEVELOPMENT REVIEW
  - SOE DESIGN DEVELOPMENT REVIEW
  - SOE CONSTRUCTION DOC. REVIEW
  - SOE CONSTRUCTION DOC. REVIEW
  - SOE CONSTRUCTION DOC. REVIEW
  - BID AND CONSTRUCTION SET
  - BID AND CONSTRUCTION SET
  - FINAL RECORD - AS BUILT SET
  - FINAL RECORD - AS BUILT SET
  - FOR REFERENCE ONLY
  - STATE PLAN REVIEW
  - STATE PLAN REVIEW

ADDENDUM/BULLETIN REVISIONS

DATE	DESCRIPTION
1	
2	
3	
4	
5	
6	
7	
8	
9	
10	
11	
12	
13	

SCALE: \_\_\_\_\_ NTS

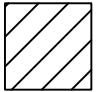
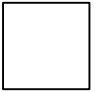
DRAWN BY: \_\_\_\_\_  
CHECKED BY: \_\_\_\_\_  
APPROVED BY: \_\_\_\_\_

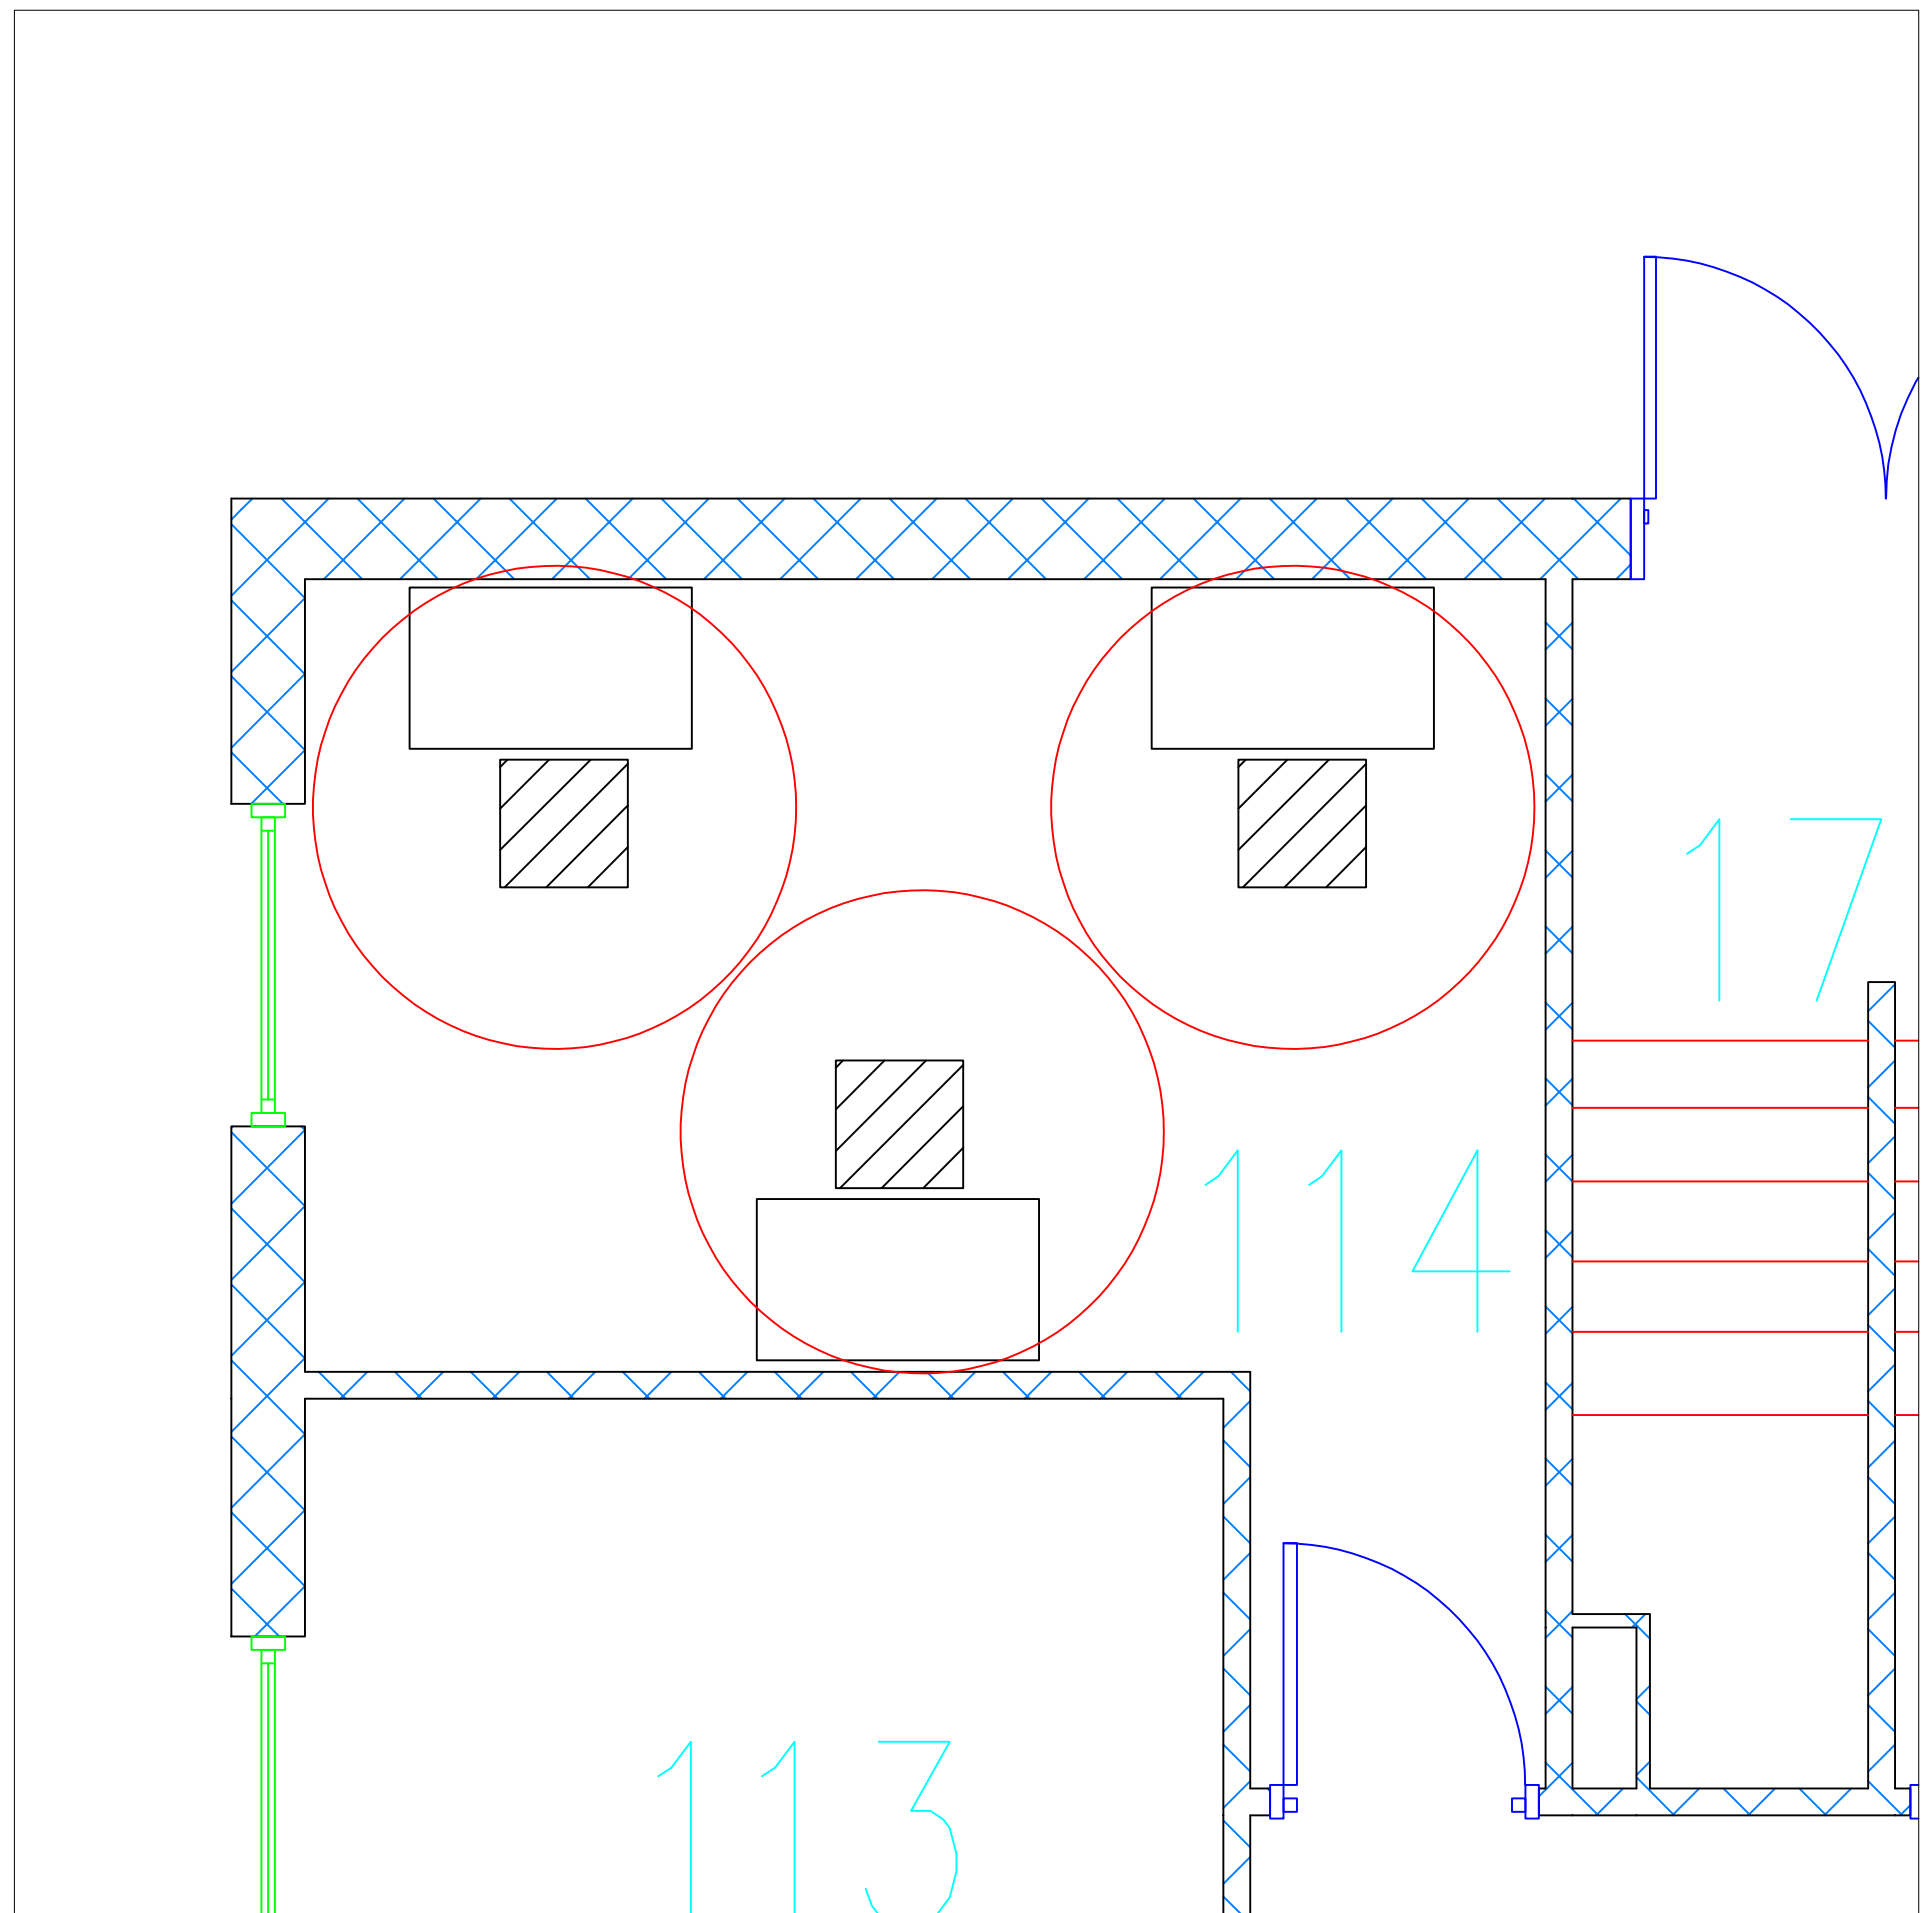
SHEET NO. \_\_\_\_\_

A/E PROJECT NO. \_\_\_\_\_

CMU PROJECT NO. \_\_\_\_\_

**LEGEND:**


-  REMOVABLE CHAIRS
-  REMOVABLE TABLE



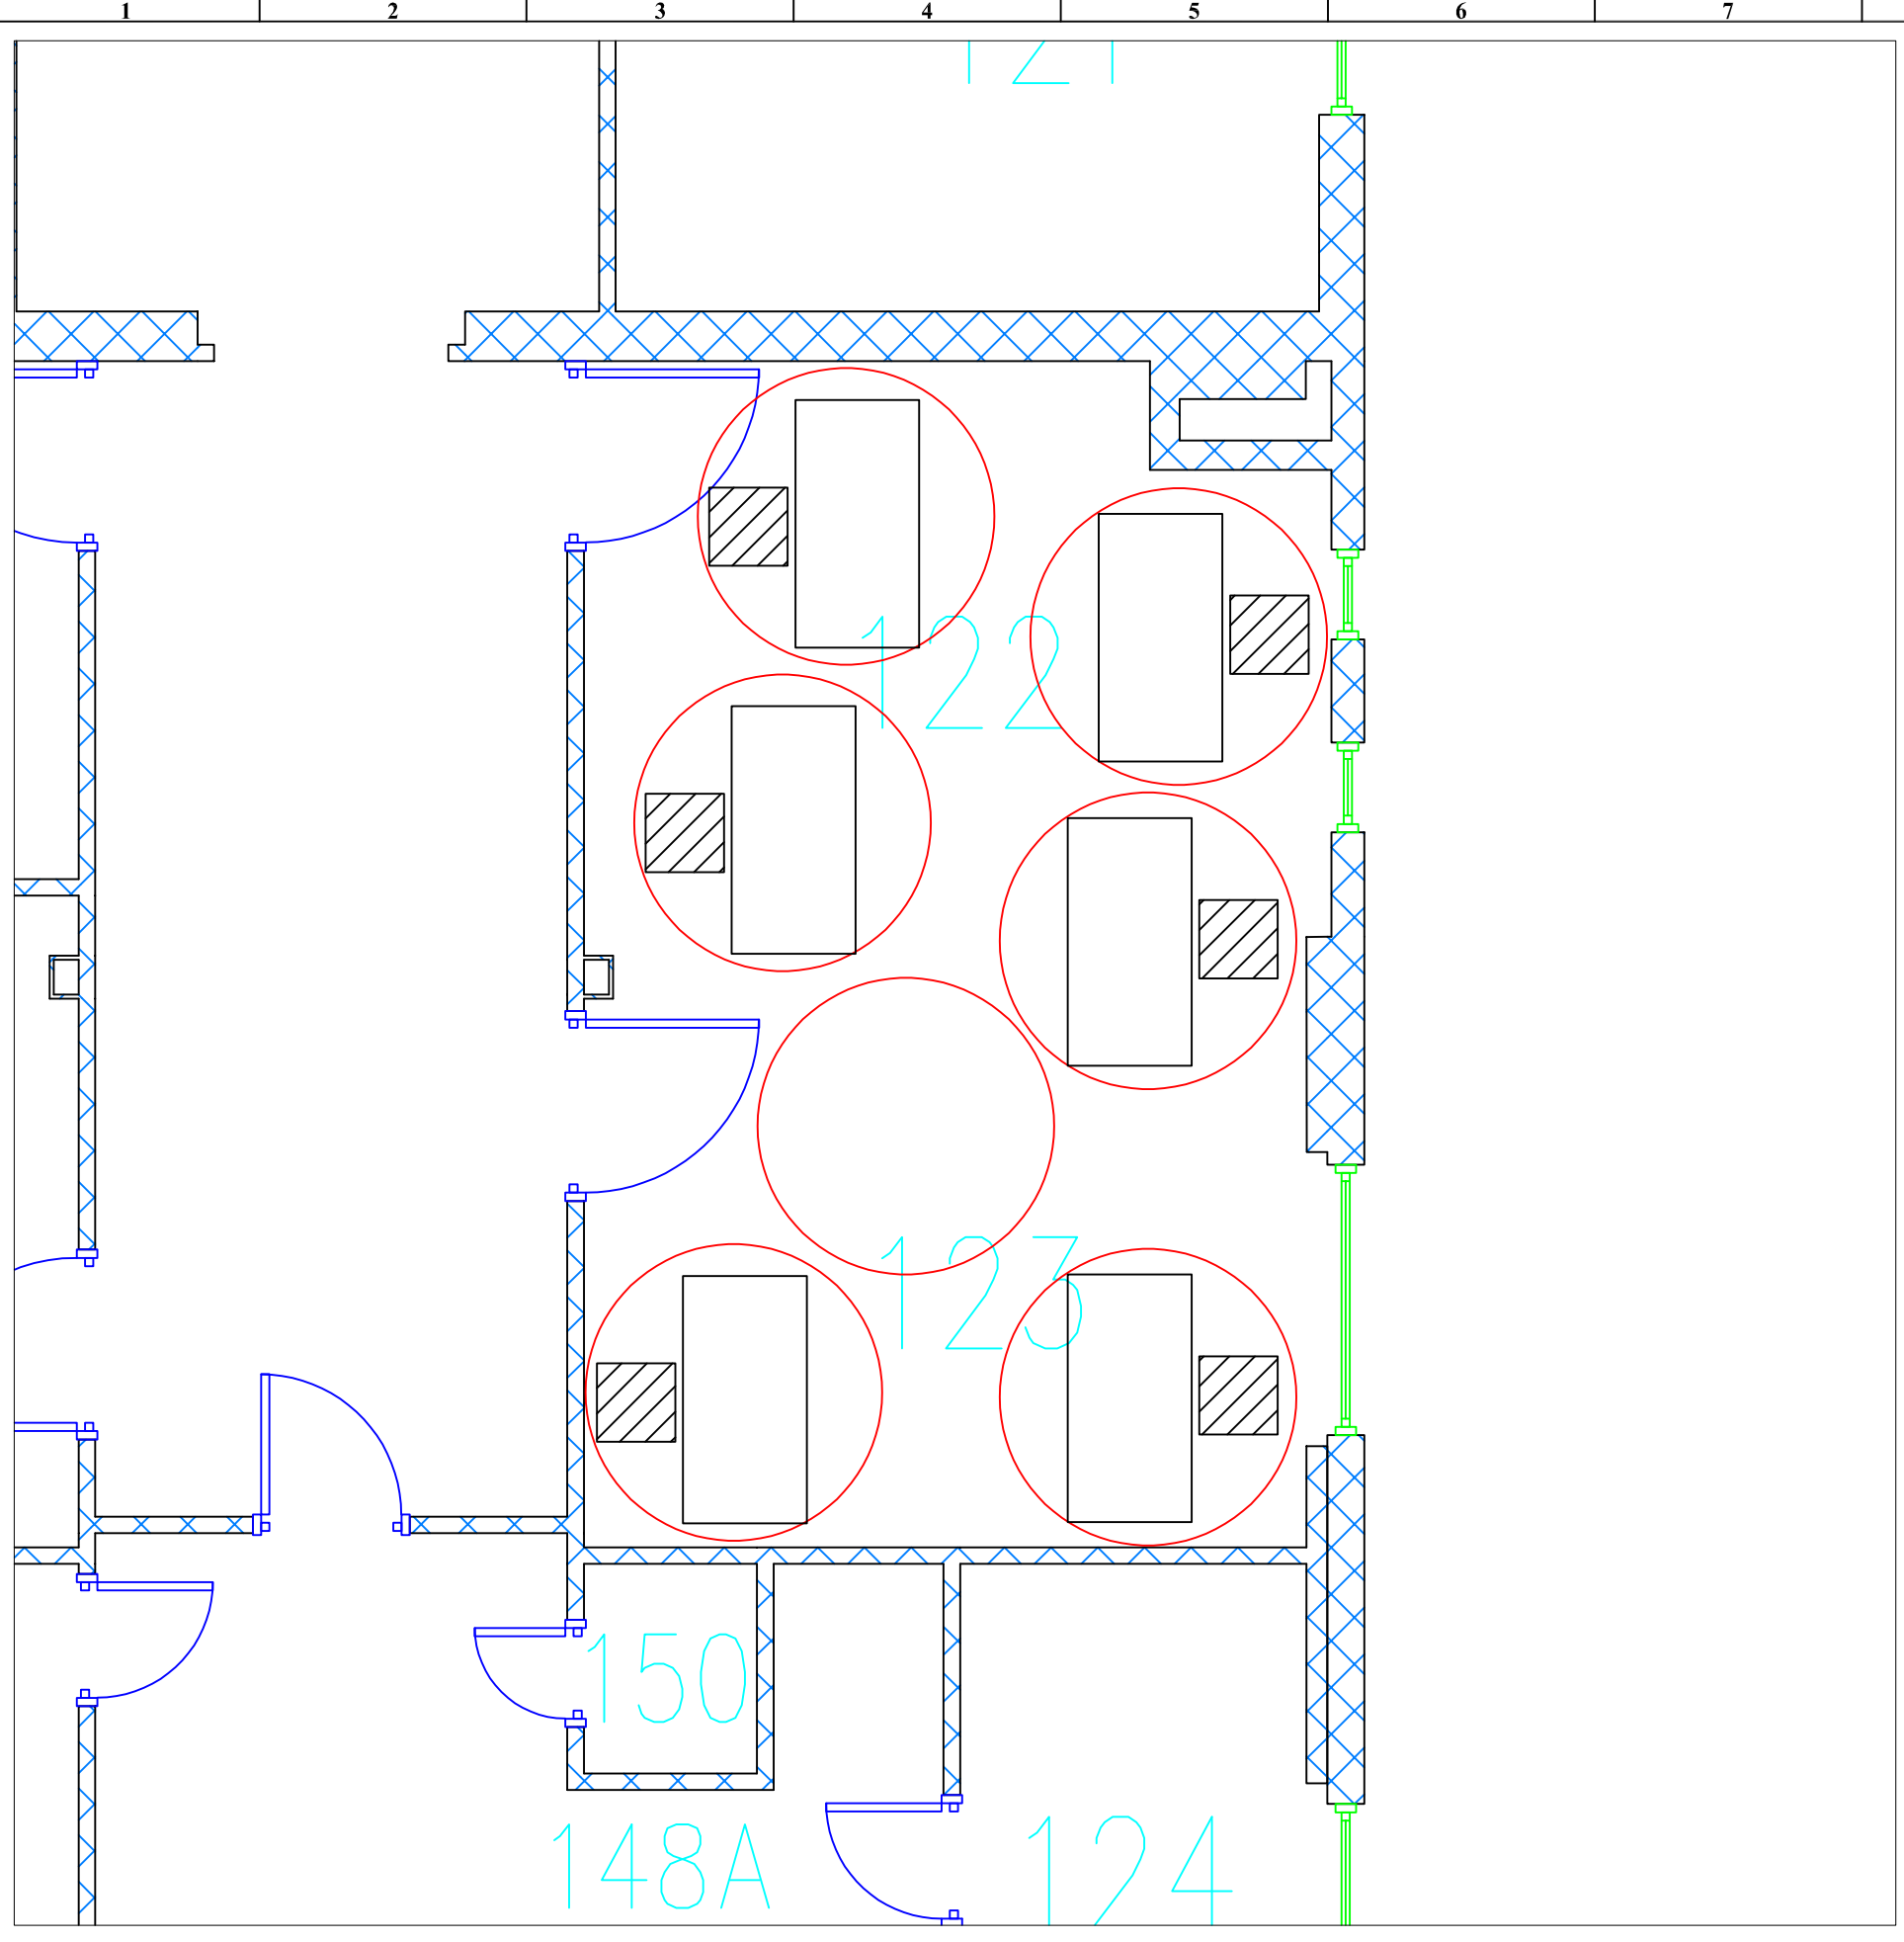
SLOAN ROOM 122/123

Capacity:  
6 Students  
1 Instructor

LEGEND:

 REMOVABLE CHAIRS

 REMOVABLE TABLE



CENTRAL MICHIGAN UNIVERSITY

PLANT ENGINEERING & PLANNING OFFICE  
FACILITIES MANAGEMENT  
200 COMBINED SERVICES BUILDING  
MOUNT PLEASANT, MI 48859  
OFFICE: (989)774-8559  
FAX: (989)774-6187

CENTRAL MICHIGAN UNIVERSITY

COVID-19 PLANNING

DRAWING SET INFO

- SOE SCHEMATIC DESIGN REVIEW
- ISSUE DATE:
- SOE SCHEMATIC DESIGN REVIEW
- ISSUE DATE:
- SOE DESIGN DEVELOPMENT REVIEW
- ISSUE DATE:
- SOE DESIGN DEVELOPMENT REVIEW
- ISSUE DATE:
- SOE CONSTRUCTION DOC. REVIEW
- ISSUE DATE:
- SOE CONSTRUCTION DOC. REVIEW
- ISSUE DATE:
- BID AND CONSTRUCTION SET
- ISSUE DATE:
- FINAL RECORD - AS BUILT SET
- ISSUE DATE:
- FOR REFERENCE ONLY
- ISSUE DATE:
- STATE PLAN REVIEW
- ISSUE DATE:

ADDENDUM/BULLETIN REVISIONS

Δ	DATE	DESCRIPTION
1		
2		
3		
4		
5		
6		
7		
8		
9		
10		
11		
12		
13		

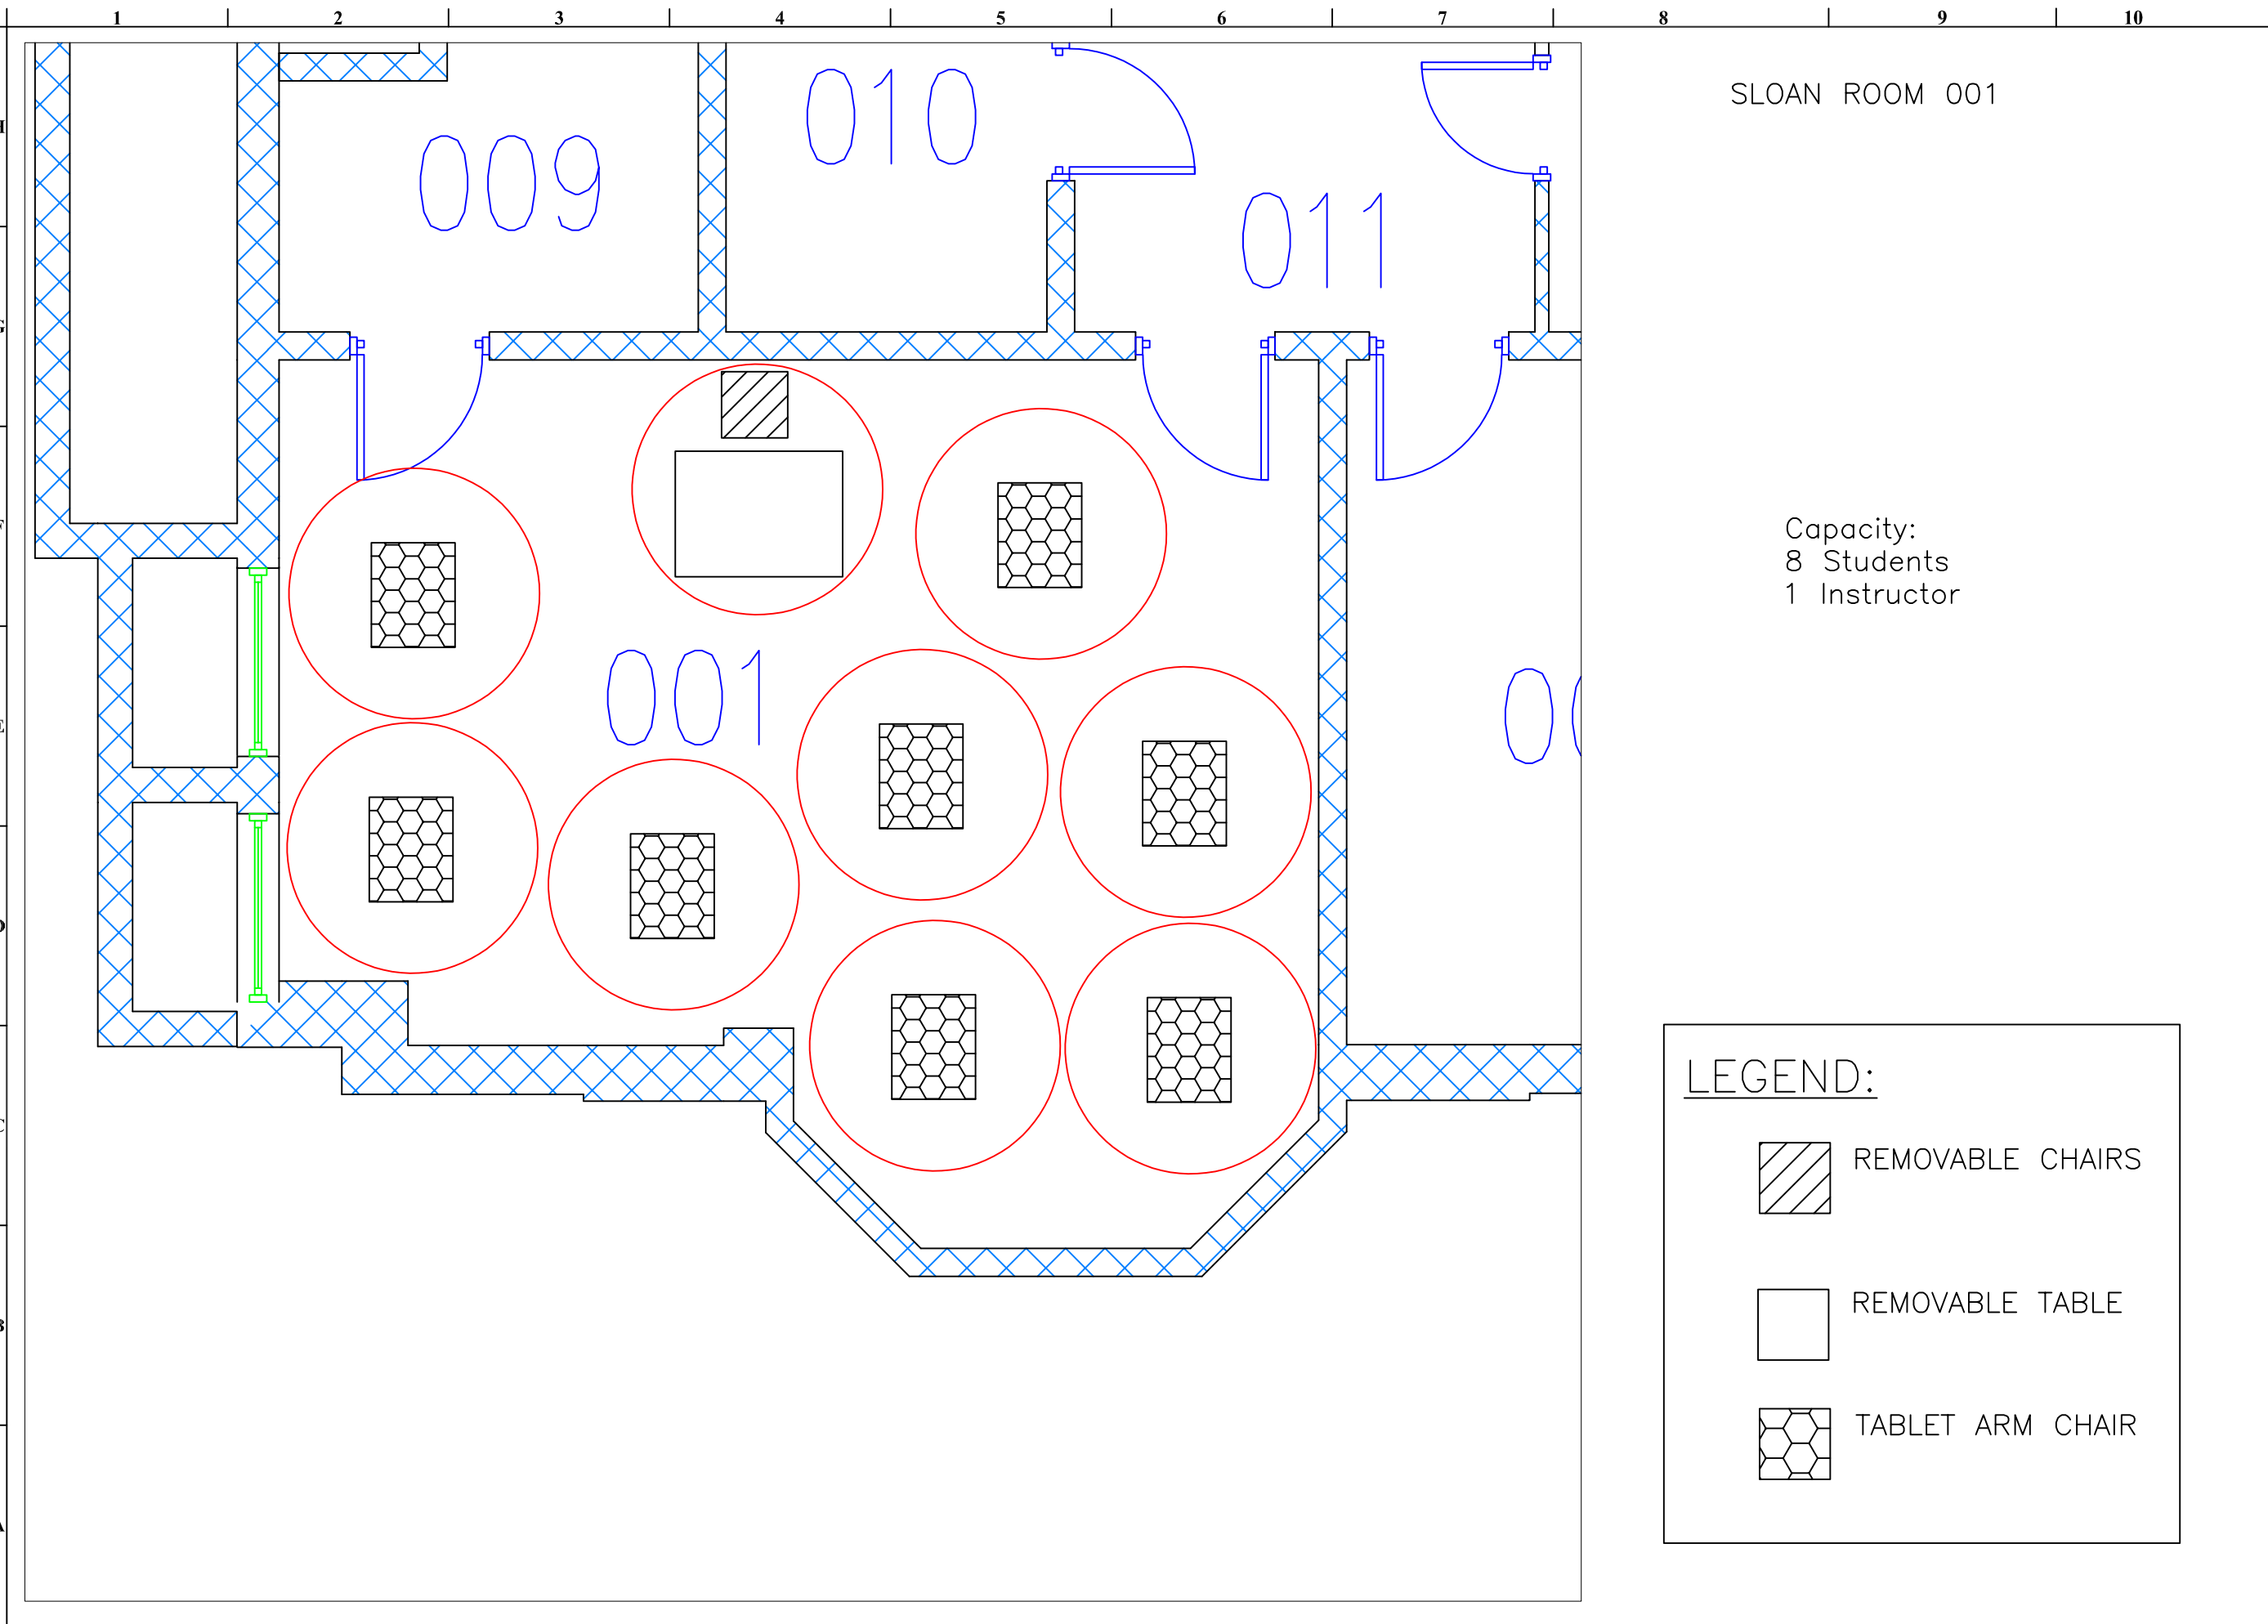
SCALE: \_\_\_\_\_ NTS

DRAWN BY: \_\_\_\_\_  
CHECKED BY: \_\_\_\_\_  
APPROVED BY: \_\_\_\_\_

SHEET NO. \_\_\_\_\_

A/E PROJECT NO. \_\_\_\_\_

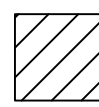
 
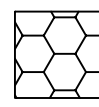
CMU PROJECT NO. \_\_\_\_\_



SLOAN ROOM 001

Capacity:  
8 Students  
1 Instructor

**LEGEND:**

-  REMOVABLE CHAIRS
-  REMOVABLE TABLE
-  TABLET ARM CHAIR

**CMU**  
CENTRAL MICHIGAN UNIVERSITY

PLANT ENGINEERING  
A PLANNING OFFICE  
FACILITIES MANAGEMENT  
200 COMBINED SERVICES BUILDING  
MOUNT PLEASANT, MI 48859  
OFFICE: (989)774-8559  
FAX: (989)774-8187

---

CENTRAL MICHIGAN UNIVERSITY  
COVID-19 PLANNING

---

**DRAWING SET INFO**

SOE SCHEMATIC DESIGN REVIEW  
 SOE SCHEMATIC DESIGN REVIEW  
 SOE SCHEMATIC DESIGN REVIEW  
 SOE DESIGN DEVELOPMENT REVIEW  
 SOE DESIGN DEVELOPMENT REVIEW  
 SOE DESIGN DEVELOPMENT REVIEW  
 SOE CONSTRUCTION DOC. REVIEW  
 SOE CONSTRUCTION DOC. REVIEW  
 SOE CONSTRUCTION DOC. REVIEW  
 BID AND CONSTRUCTION SET  
 BID AND CONSTRUCTION SET  
 FINAL RECORD - AS BUILT SET  
 FINAL RECORD - AS BUILT SET  
 FOR REFERENCE ONLY  
 STATE PLAN REVIEW  
 STATE PLAN REVIEW

**ADDENDUM/BULLETIN REVISIONS**

NO.	DATE	DESCRIPTION
1		
2		
3		
4		
5		
6		
7		
8		
9		
10		
11		
12		
13		

SCALE \_\_\_\_\_ NTS

DRAWN BY: \_\_\_\_\_  
 CHECKED BY: \_\_\_\_\_  
 APPROVED BY: \_\_\_\_\_

SHEET NO. \_\_\_\_\_

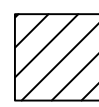
 
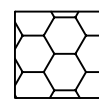
A/E PROJECT NO. \_\_\_\_\_

CMU PROJECT NO. \_\_\_\_\_

SLOAN ROOM 005

Capacity:  
10 Students  
1 Instructor

**LEGEND:**

-  REMOVABLE CHAIRS
-  REMOVABLE TABLE
-  TABLET ARM CHAIR

**CMU**  
CENTRAL MICHIGAN UNIVERSITY

PLANT ENGINEERING  
A PLANNING OFFICE  
FACILITIES MANAGEMENT  
200 COMBINED SERVICES BUILDING  
MOUNT PLEASANT, MI 48859  
OFFICE: (989)774-8559  
FAX: (989)774-8187

CENTRAL MICHIGAN UNIVERSITY  
COVID-19 PLANNING

**DRAWING SET INFO**

- SOE SCHEMATIC DESIGN REVIEW
- SOE SCHEMATIC DESIGN REVIEW
- SOE SCHEMATIC DESIGN REVIEW
- SOE DESIGN DEVELOPMENT REVIEW
- SOE DESIGN DEVELOPMENT REVIEW
- SOE DESIGN DEVELOPMENT REVIEW
- SOE CONSTRUCTION DOC. REVIEW
- SOE CONSTRUCTION DOC. REVIEW
- SOE CONSTRUCTION DOC. REVIEW
- BID AND CONSTRUCTION SET
- BID AND CONSTRUCTION SET
- FINAL RECORD - AS BUILT SET
- FINAL RECORD - AS BUILT SET
- FOR REFERENCE ONLY
- STATE PLAN REVIEW
- STATE PLAN REVIEW

**ADDENDUM/BULLETIN REVISIONS**

DATE	DESCRIPTION
1	
2	
3	
4	
5	
6	
7	
8	
9	
10	
11	
12	
13	

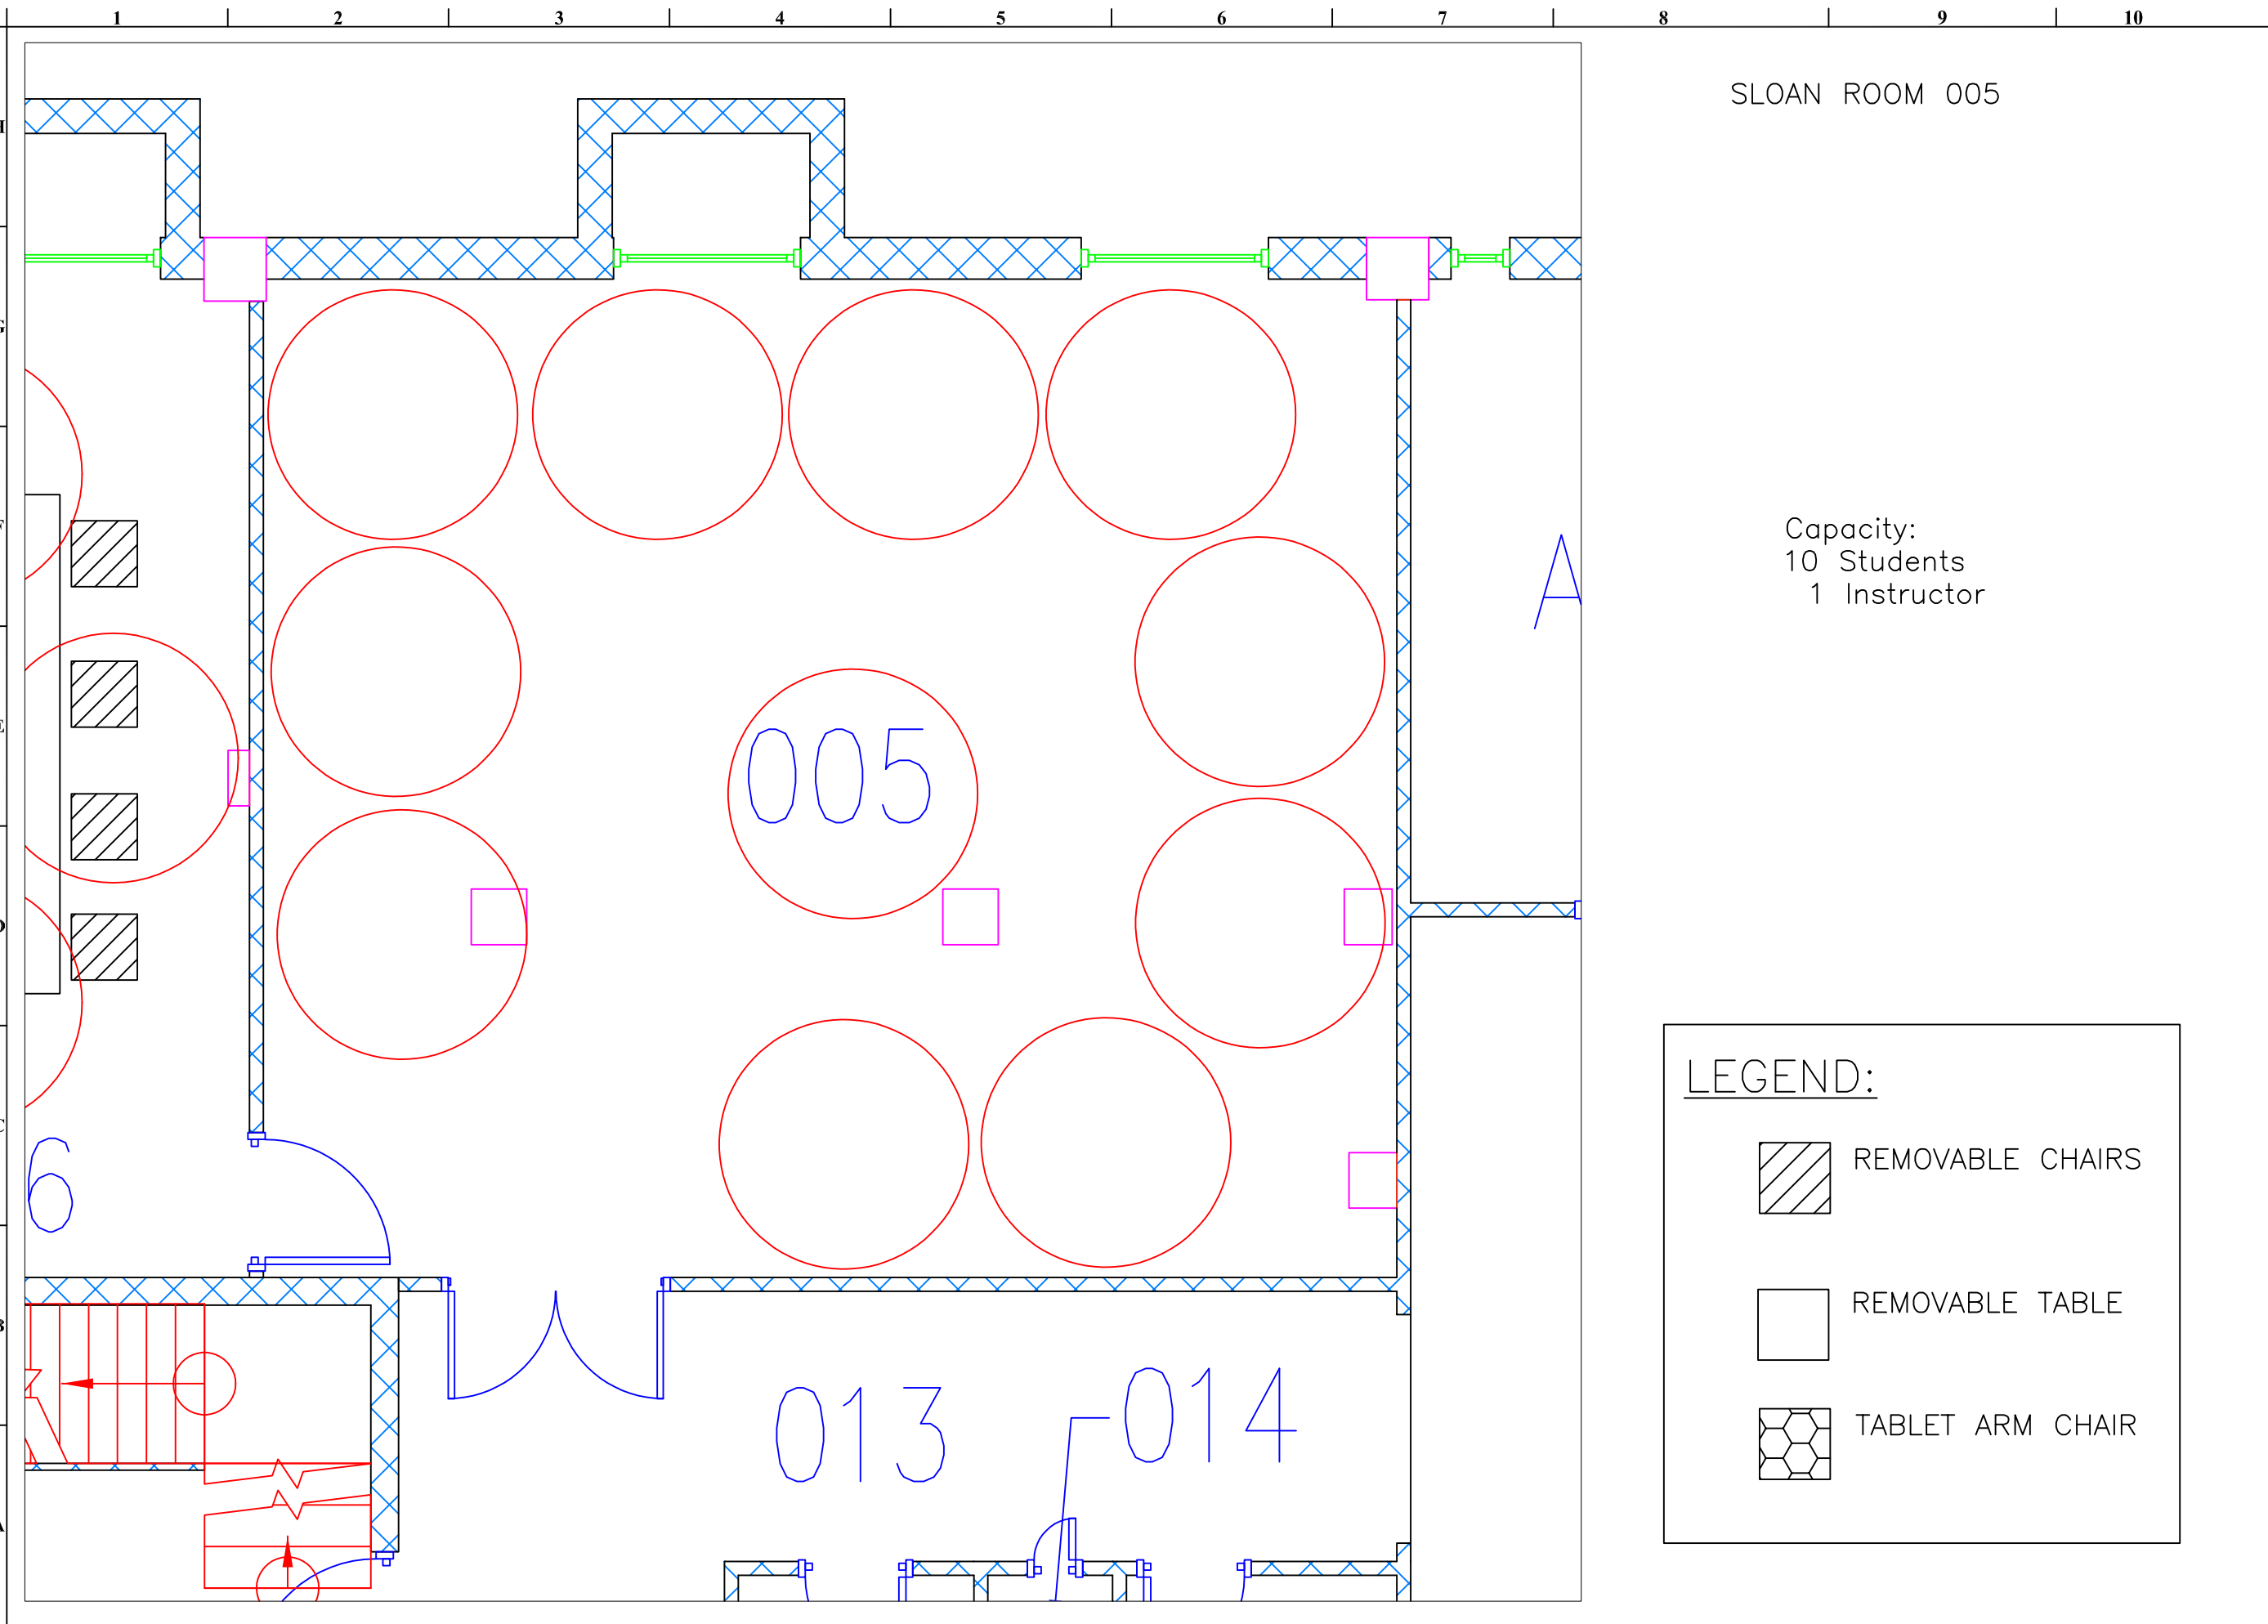
SCALE \_\_\_\_\_ NTS

DRAWN BY: \_\_\_\_\_  
CHECKED BY: \_\_\_\_\_  
APPROVED BY: \_\_\_\_\_

SHEET NO. \_\_\_\_\_

A/E PROJECT NO. \_\_\_\_\_

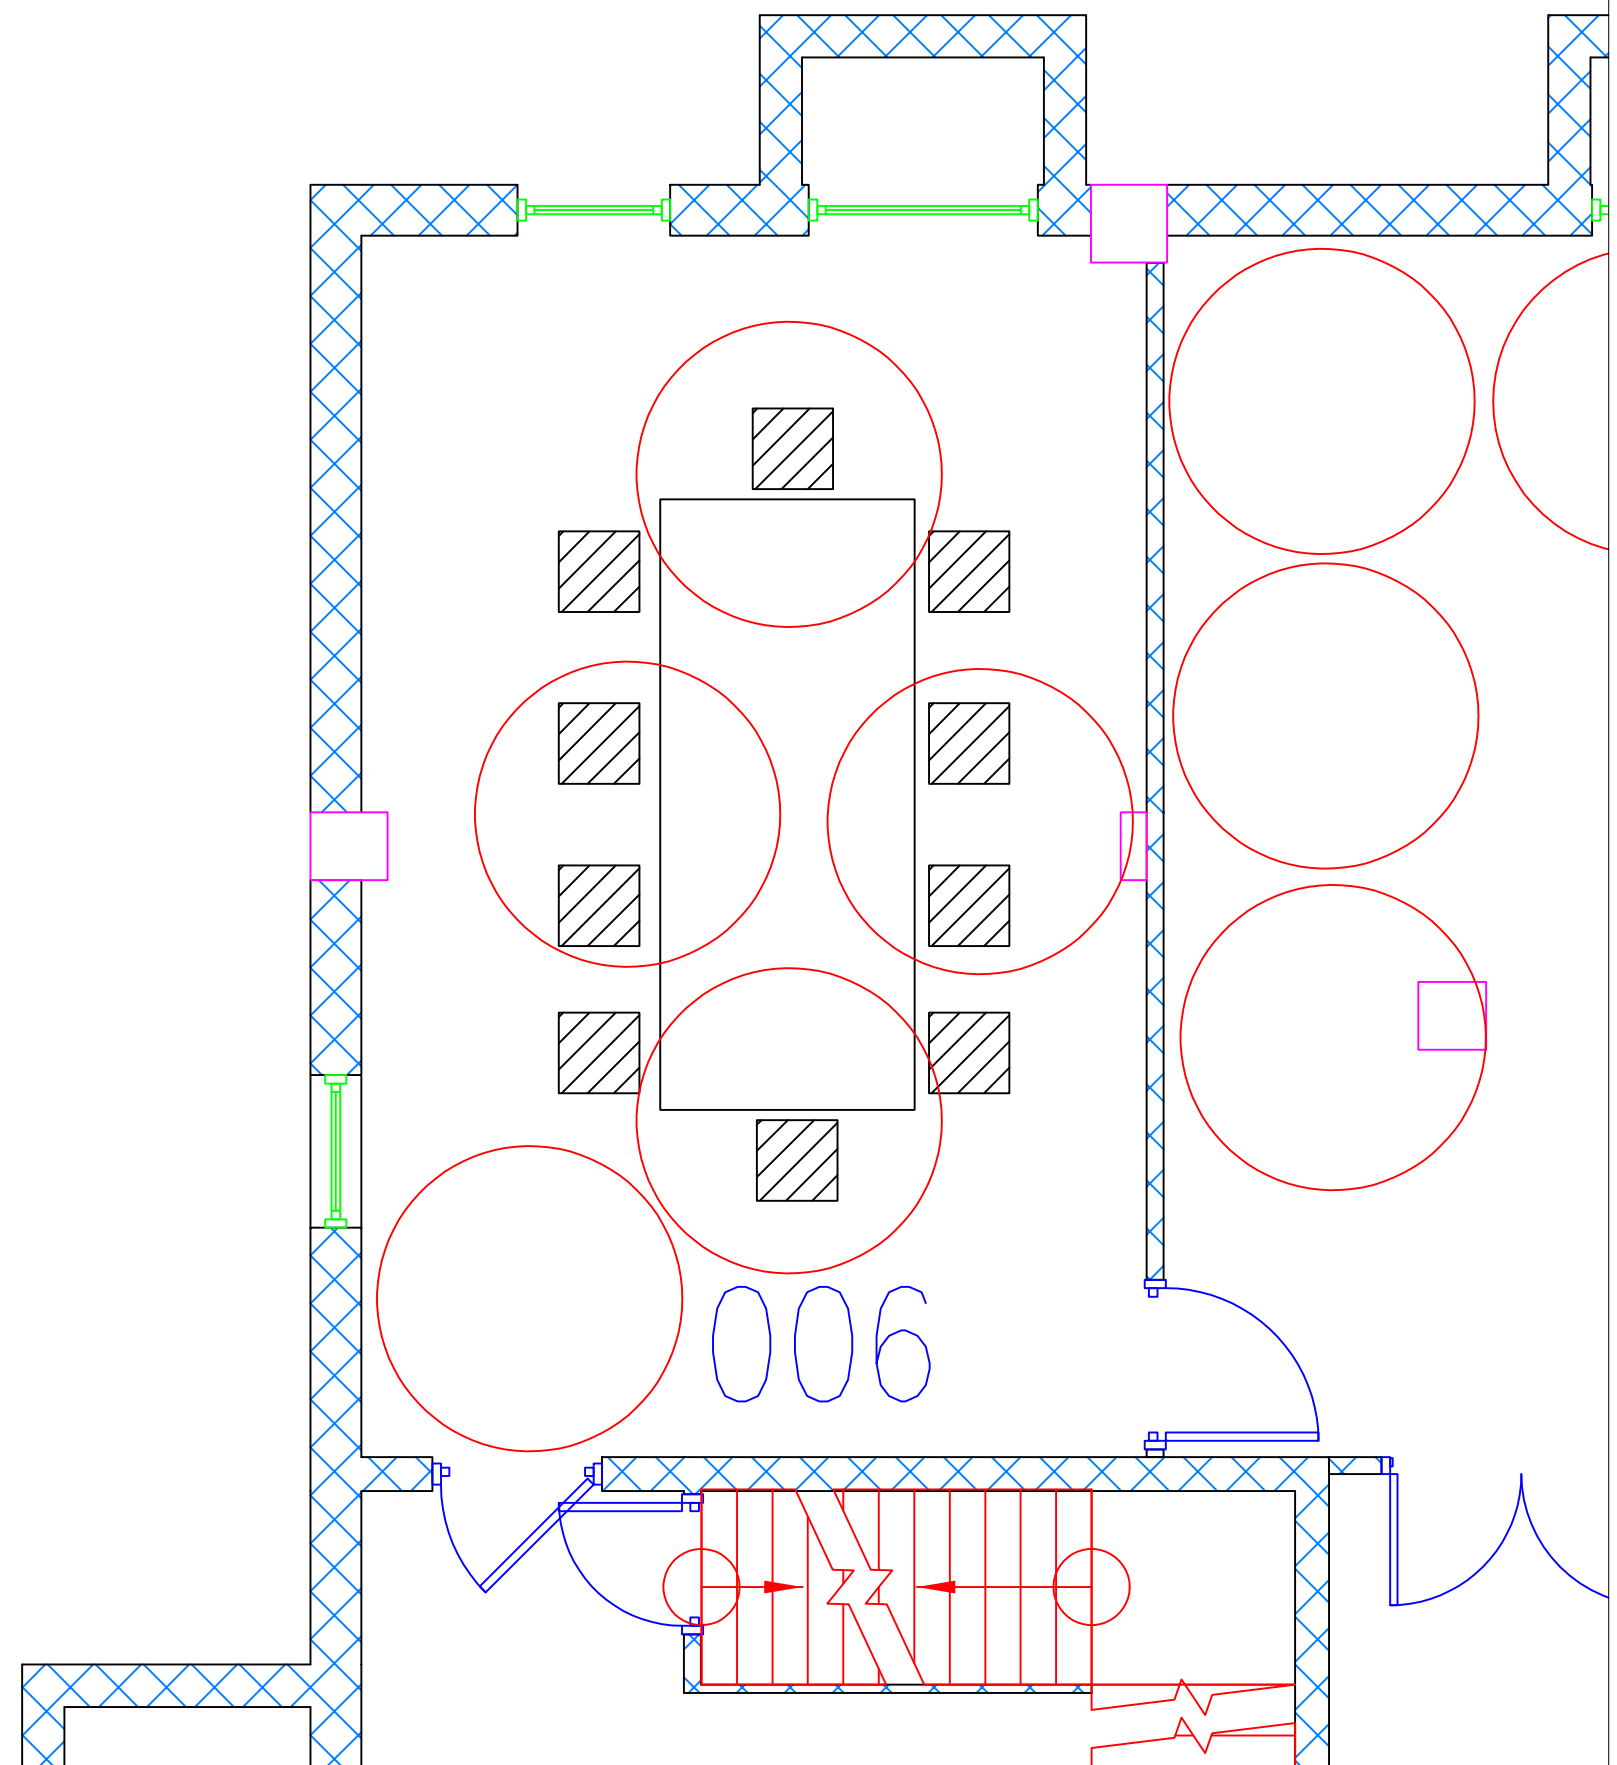
CMU PROJECT NO. \_\_\_\_\_



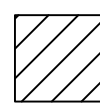
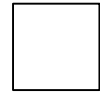
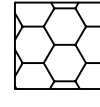
1 2 3 4 5 6 7 8 9 10

SLOAN ROOM 006

Capacity:  
4 Students  
1 Instructor



**LEGEND:**

-  REMOVABLE CHAIRS
-  REMOVABLE TABLE
-  TABLET ARM CHAIR

**CMU**  
CENTRAL MICHIGAN UNIVERSITY  
PLANT ENGINEERING & PLANNING OFFICE  
FACILITIES MANAGEMENT  
200 COMBINED SERVICES BUILDING  
MOUNT PLEASANT, MI 48859  
OFFICE: (989)774-8559  
FAX: (989)774-8187

CENTRAL MICHIGAN UNIVERSITY  
COVID-19 PLANNING

- DRAWING SET INFO**
- SOE SCHEMATIC DESIGN REVIEW
  - ISSUE DATE: \_\_\_\_\_
  - SOE SCHEMATIC DESIGN REVIEW
  - ISSUE DATE: \_\_\_\_\_
  - SOE DESIGN DEVELOPMENT REVIEW
  - ISSUE DATE: \_\_\_\_\_
  - SOE DESIGN DEVELOPMENT REVIEW
  - ISSUE DATE: \_\_\_\_\_
  - SOE CONSTRUCTION DOC. REVIEW
  - ISSUE DATE: \_\_\_\_\_
  - SOE CONSTRUCTION DOC. REVIEW
  - ISSUE DATE: \_\_\_\_\_
  - BID AND CONSTRUCTION SET
  - ISSUE DATE: \_\_\_\_\_
  - FINAL RECORD - AS BUILT SET
  - ISSUE DATE: \_\_\_\_\_
  - FOR REFERENCE ONLY
  - ISSUE DATE: \_\_\_\_\_
  - STATE PLAN REVIEW
  - ISSUE DATE: \_\_\_\_\_

**ADDENDUM/BULLETIN REVISIONS**

Δ	DATE	DESCRIPTION
1		
2		
3		
4		
5		
6		
7		
8		
9		
10		
11		
12		
13		

SCALE: \_\_\_\_\_ NTS  
DRAWN BY: \_\_\_\_\_  
CHECKED BY: \_\_\_\_\_  
APPROVED BY: \_\_\_\_\_

SHEET NO. \_\_\_\_\_  
A/E PROJECT NO. \_\_\_\_\_  
CMU PROJECT NO. \_\_\_\_\_

1 2 3 4 5 6 7 8 9 10