
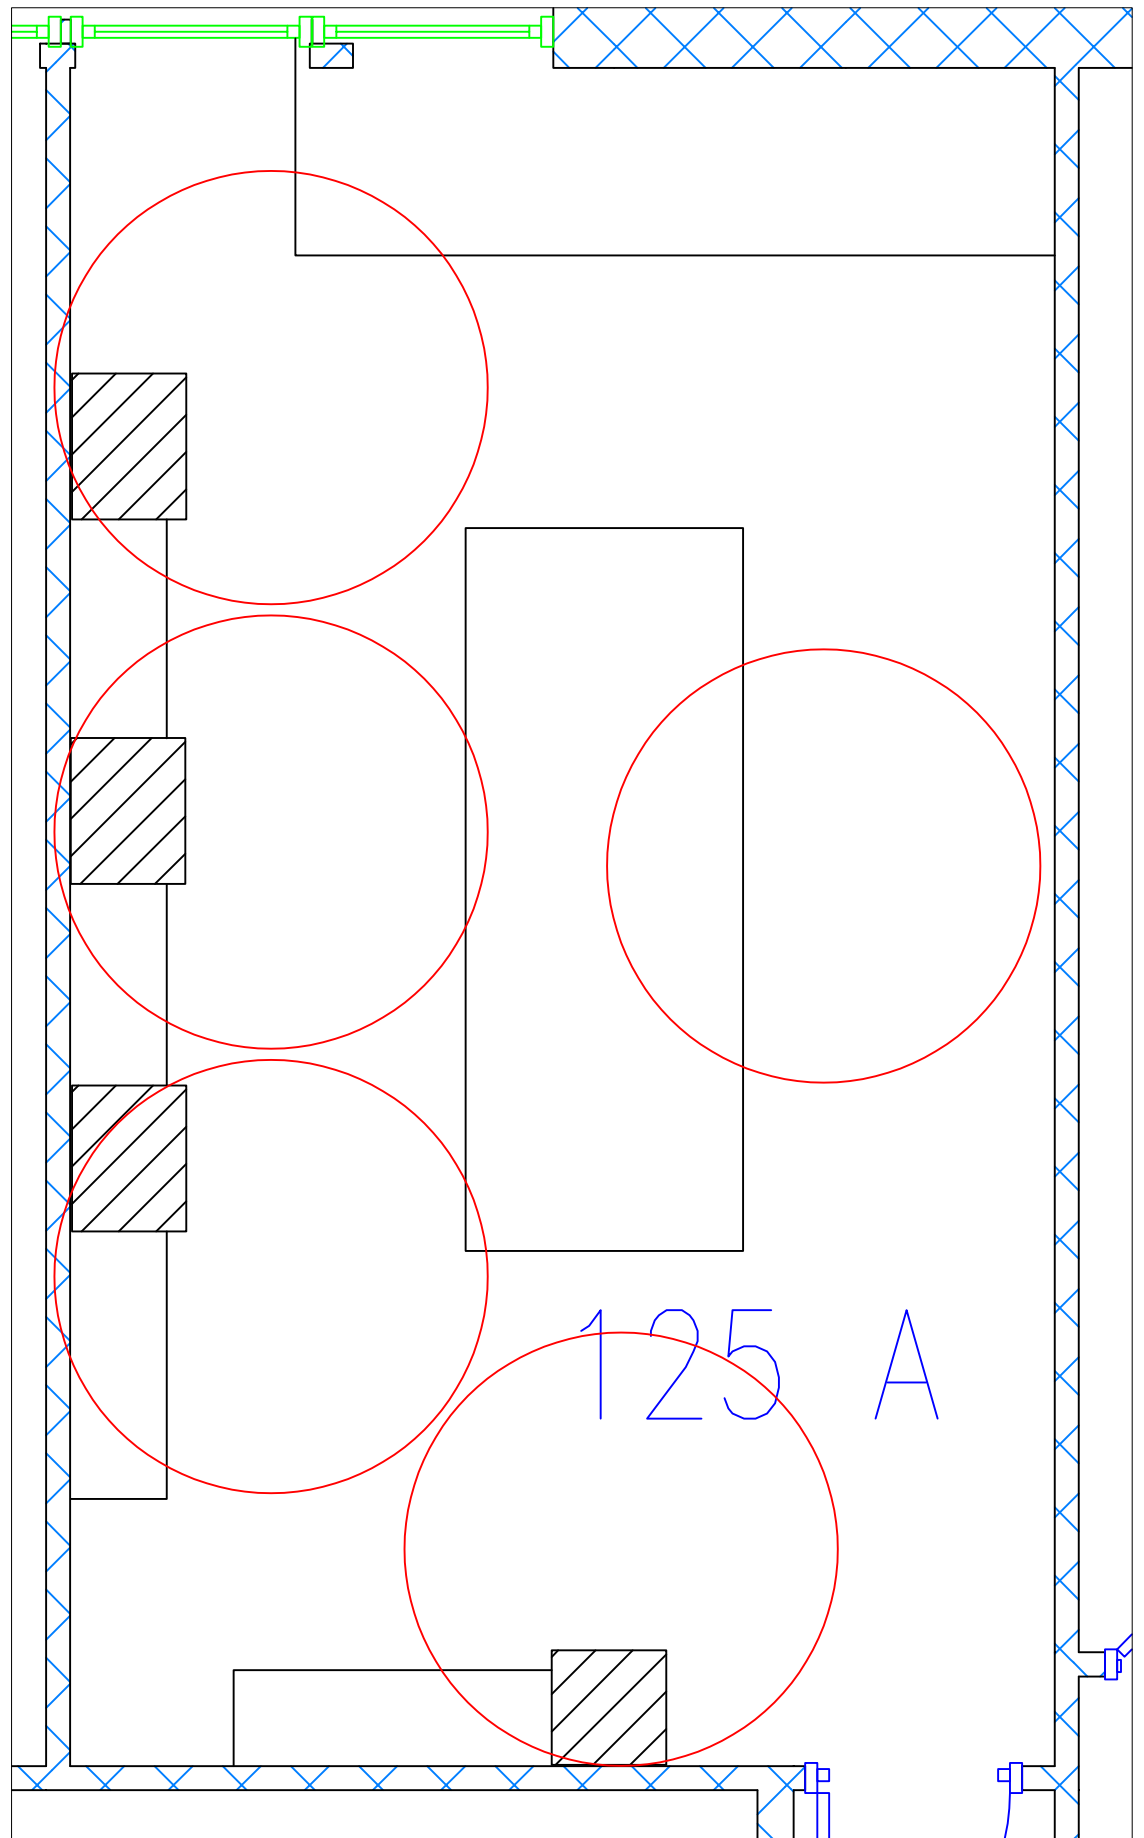



WIGHTMAN ROOM 125A

Capacity:
 4 Students
 1 Instructor

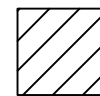

LEGEND:

 FIXED COMPUTER WORK STATIONS

 FIXED TABLES

CENTRAL MICHIGAN UNIVERSITY
 COVID-19 PLANNING

DRAWING SET INFO

SDS SCHEMATIC DESIGN REVIEW
 ISSUE DATE: _____
 SDS SCHEMATIC DESIGN REVIEW
 ISSUE DATE: _____
 SDS DESIGN DEVELOPMENT REVIEW
 ISSUE DATE: _____
 SDS DESIGN DEVELOPMENT REVIEW
 ISSUE DATE: _____
 SDS CONSTRUCTION DOC. REVIEW
 ISSUE DATE: _____
 SDS CONSTRUCTION DOC. REVIEW
 ISSUE DATE: _____
 BID AND CONSTRUCTION SET
 ISSUE DATE: _____
 FINAL RECORD - AS BUILT SET
 ISSUE DATE: _____
 FOR REFERENCE ONLY
 ISSUE DATE: _____
 STATE PLAN REVIEW
 ISSUE DATE: _____

ADDENDUM/BULLETIN REVISIONS

Δ	DATE	DESCRIPTION
1		
2		
3		
4		
5		
6		
7		
8		
9		
10		
11		
12		
13		

SCALE: _____ NTS

DRAWN BY: _____
 CHECKED BY: _____
 APPROVED BY: _____

SHEET NO. _____

A/E PROJECT NO. _____

CMU PROJECT NO. _____