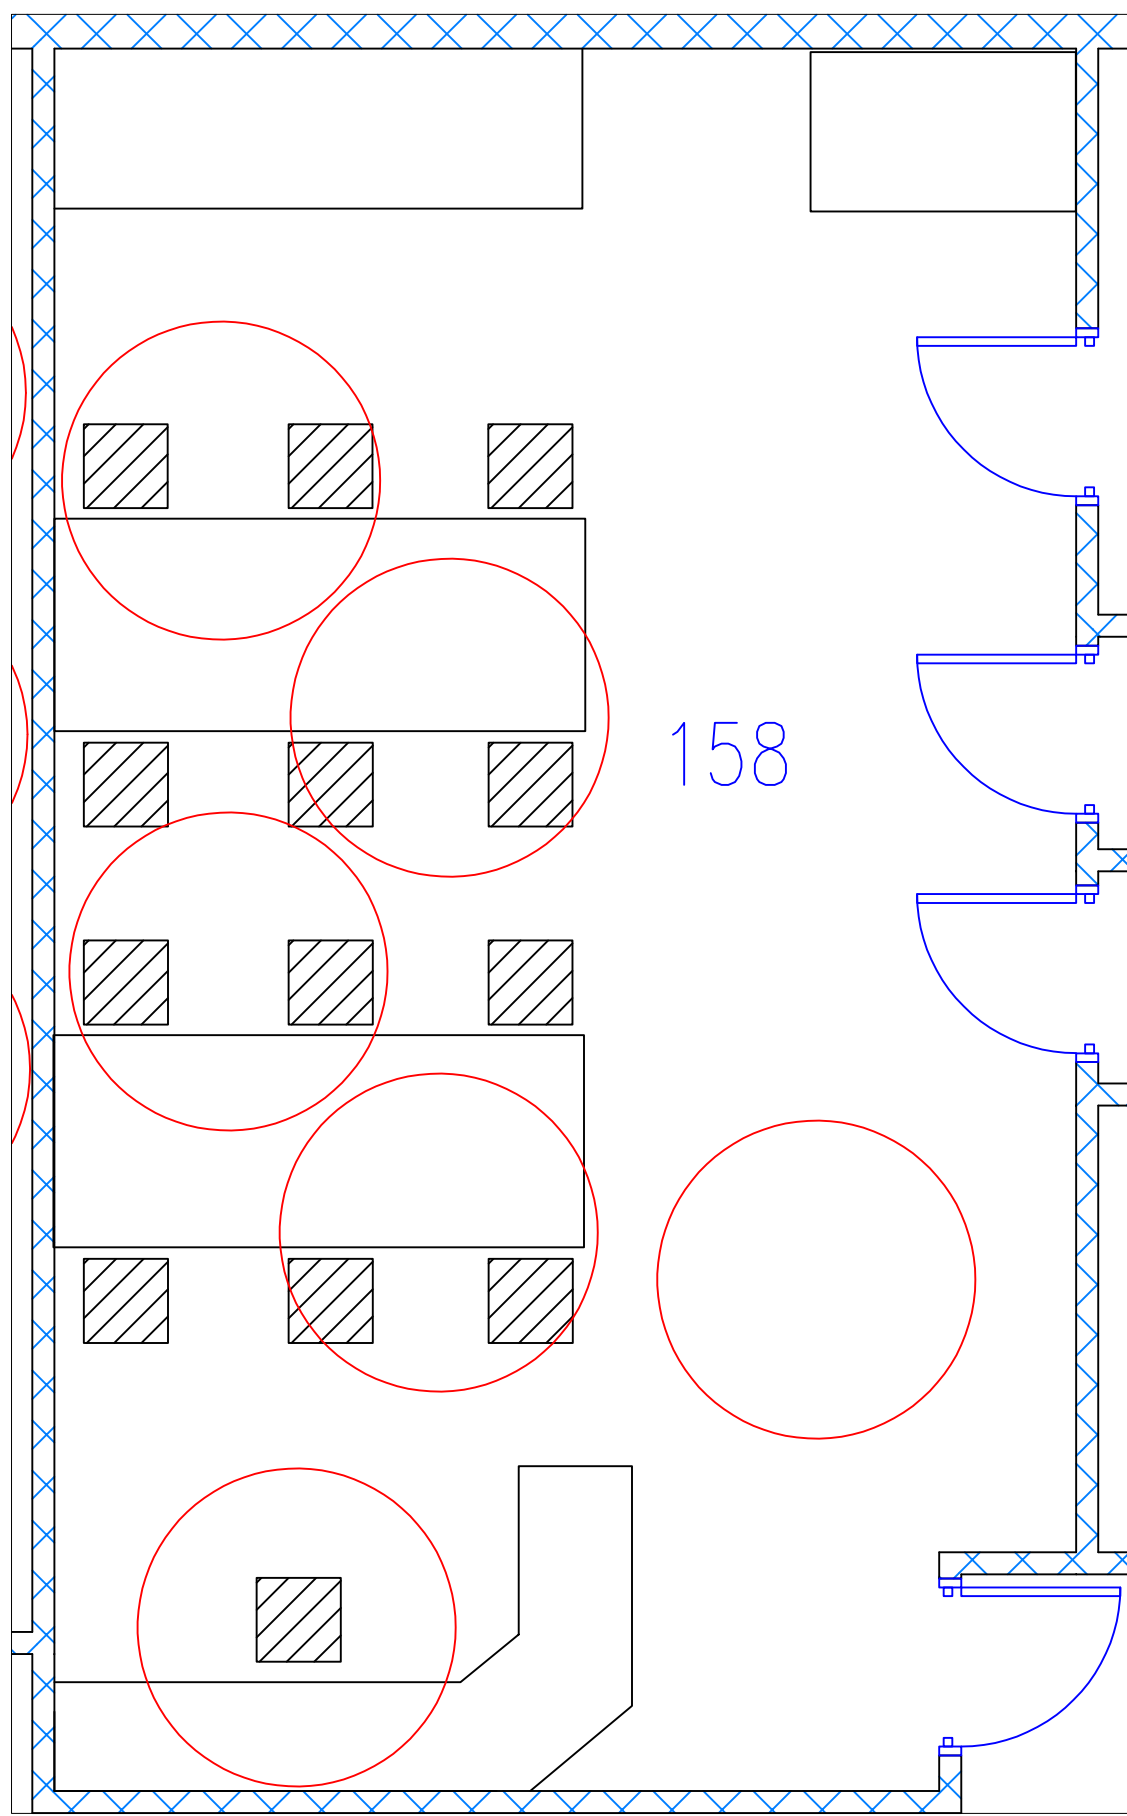


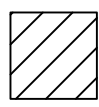
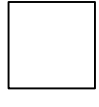
WIGHTMAN ROOM 158

Capacity:  
5 Students  
1 Instructor



158

**LEGEND:**

-  FIXED COMPUTER WORK STATIONS
-  FIXED TABLES

CENTRAL MICHIGAN UNIVERSITY  
COVID-19 PLANNING

**DRAWING SET INFO**

- BOE SCHEMATIC DESIGN REVIEW
- ISSUE DATE:
- BOE SCHEMATIC DESIGN REVIEW
- ISSUE DATE:
- BOE DESIGN DEVELOPMENT REVIEW
- ISSUE DATE:
- BOE DESIGN DEVELOPMENT REVIEW
- ISSUE DATE:
- BOE CONSTRUCTION DOC. REVIEW
- ISSUE DATE:
- BOE CONSTRUCTION DOC. REVIEW
- ISSUE DATE:
- BO AND CONSTRUCTION SET
- ISSUE DATE:
- FINAL RECORD - AS BUILT SET
- ISSUE DATE:
- FOR REFERENCE ONLY
- ISSUE DATE:
- STATE PLAN REVIEW
- ISSUE DATE:

**ADDENDUM/BULLETIN REVISIONS**

Δ	DATE	DESCRIPTION
1		
2		
3		
4		
5		
6		
7		
8		
9		
10		
11		
12		
13		

SCALE \_\_\_\_\_ NTS

DRAWN BY: \_\_\_\_\_  
CHECKED BY: \_\_\_\_\_  
APPROVED BY: \_\_\_\_\_

SHEET NO. \_\_\_\_\_

A/E PROJECT NO. \_\_\_\_\_

CMU PROJECT NO. \_\_\_\_\_