

PARKING SPACES & PARKING LOT STRIPING COLOR STANDARD

PURPOSE

1. The general purpose of the Parking Space & Lot Striping Color Standard is to provide a Standard for contractors, A/Es and FM employees to adhere to when painting parking spaces & parking lots located on the CMU campus.
2. This Standard is not to be regarded as a specification but as a document providing uniformity in the completion of painting parking spaces & parking lots in the field.

GENERAL

1. Parking spaces & Parking lots shall be painted as described herein.

PRODUCTS

1. Paint shall conform to the Michigan Department of Transportation “Pavement Marking Material Usage Guidelines”. This can be found online at <http://www.michigan.gov/mdot>.

EXECUTION

1. Parking Lot Striping Color

Yellow: Regular Parking Spaces

Blue: Handicap Parking Spaces

Yellow: Cross Hatches and Non Parking Zones

2. Handicap Parking Spaces
 - A. All handicap parking spaces shall be marked with a standard sign designating the space as handicap parking.
 - B. All handicap parking spaces shall be painted with the standard wheelchair symbol.
 - C. See CMU Standard “Parking Space Detail” attached.

PARKING SPACES & PARKING LOT STRIPING COLOR STANDARD

DOCUMENT CONTROL PAGE:

Document Published:	August 15, 2006
Prepared By:	Dan Methner
Reviewed By:	Linda Slater, John Dillon, John Latoski, Stan Mandziuk, Don McIntyre, Bob Ringel, Jim Jocks, Jay Kahn, Stan Dinius, Tom Prenkert, Crissy Trevino
Approved By:	Steve Lawrence

Revision History:

Date	Revision	Approved By:
9.25.06	Revised to include marking and painting of Handicap Parking Spaces and included standard "Parking Space Detail"	Steve Lawrence
4.1.13	Revised Regular Parking Space color to "Yellow" per email from CMU Parking Services	Steve Lawrence

DRAWING SET INFO

- 000 SCHEMATIC DESIGN REVIEW
- 001 SCHEMATIC DESIGN REVIEW
- 002 DESIGN DEVELOPMENT REVIEW
- 003 DESIGN DEVELOPMENT REVIEW
- 004 CONSTRUCTION DOC. REVIEW
- 005 CONSTRUCTION DOC. REVIEW
- 006 AND CONSTRUCTION SET
- 007 FINAL RECORD - AS BUILT SET
- FOR REFERENCE ONLY
- ORIGINAL
- COPY

DRAWN BY: DANIEL HANE
 CHECKED BY: D.M.
 APPROVED BY: S.L.

REVISIONS

NO.	DATE	DESCRIPTION
1		
2		
3		
4		
5		
6		
7		
8		
9		
10		

DWG CREATED 9.25.2006

SCALE NTS


ACAD FILE

PLOT DATE

SHEET NO.

C-1

CMU PROJECT NO.

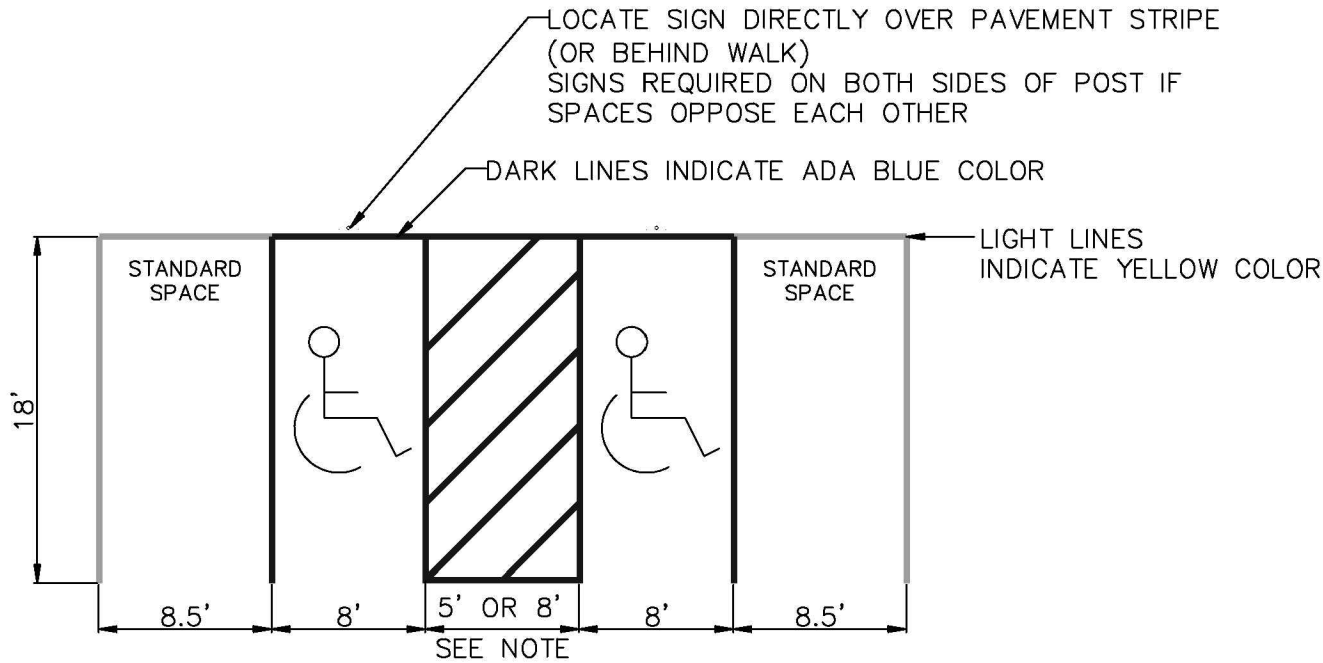

NOTE:

USE 5' - FOR REGULAR HANDICAP SPACE
 USE 8' - FOR VAN ACCESSIBLE SPACE


VAN ACCESSIBLE SPACES SHALL BE ADJACENT TO 8' WIDE NO-PARKING AREAS AND SHALL INCLUDE AN ADDITIONAL SIGN READING "VAN ACCESSIBLE". SEE SIGN DETAILS.

LINES SHALL BE 4" WIDE, PAINT SHALL CONFORM TO THE MICHIGAN DEPARTMENT OF TRANSPORTATION "PAVEMENT MARKING MATERIAL USAGE GUIDELINES"

PARKING SPACES DETAIL

NOT TO SCALE

ADD THIS SIGN TO ALL VAN ACCESSIBLE PARKING SPACES

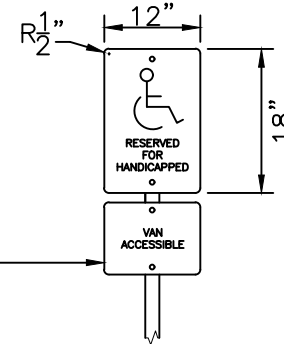

SIGN FACE DETAILS

NOT TO SCALE